


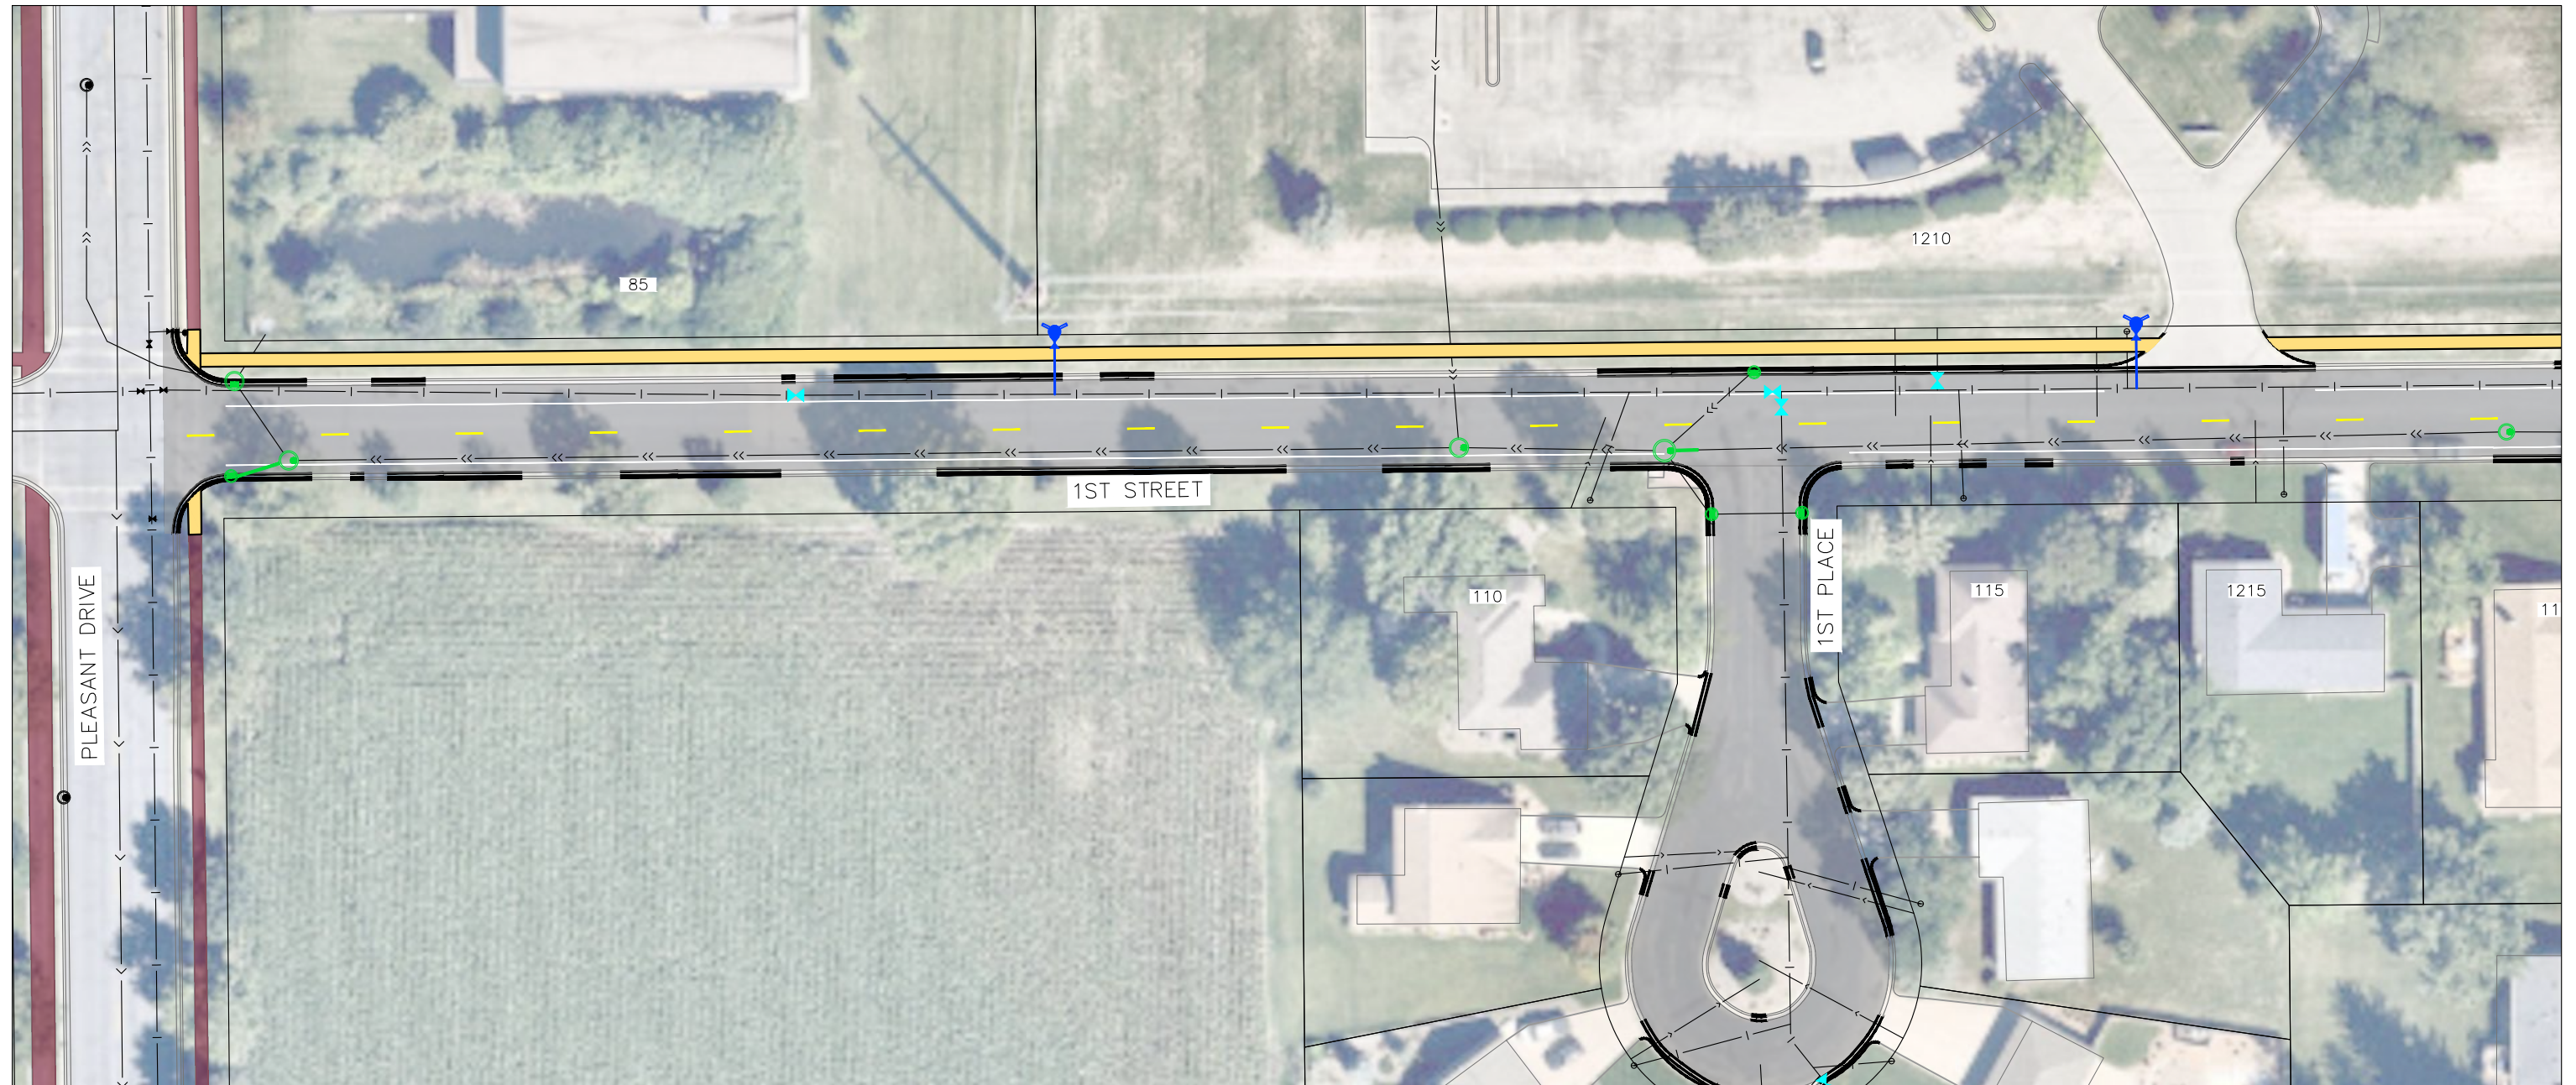


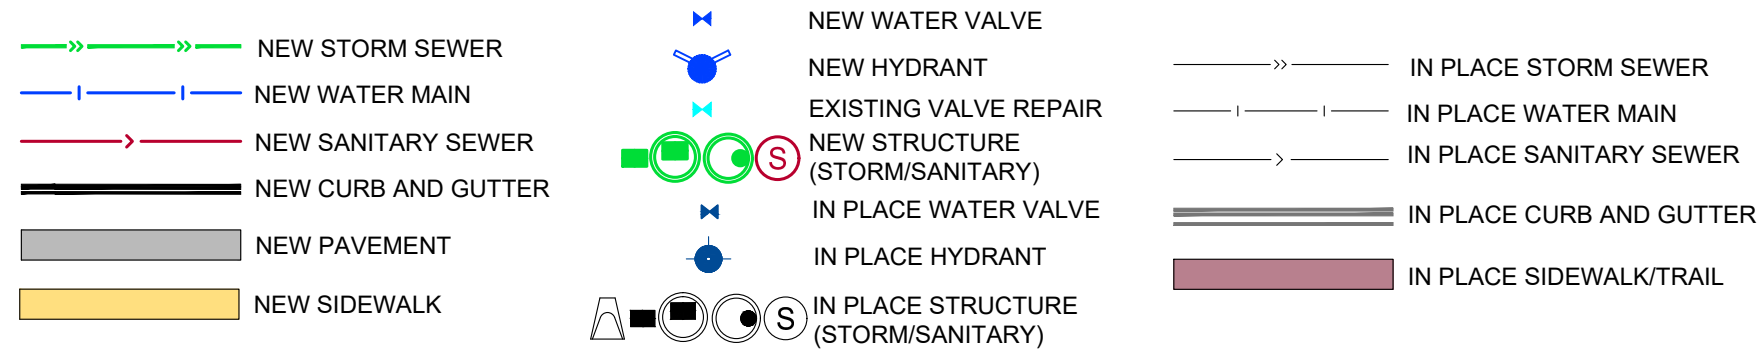

1ST STREET WEST

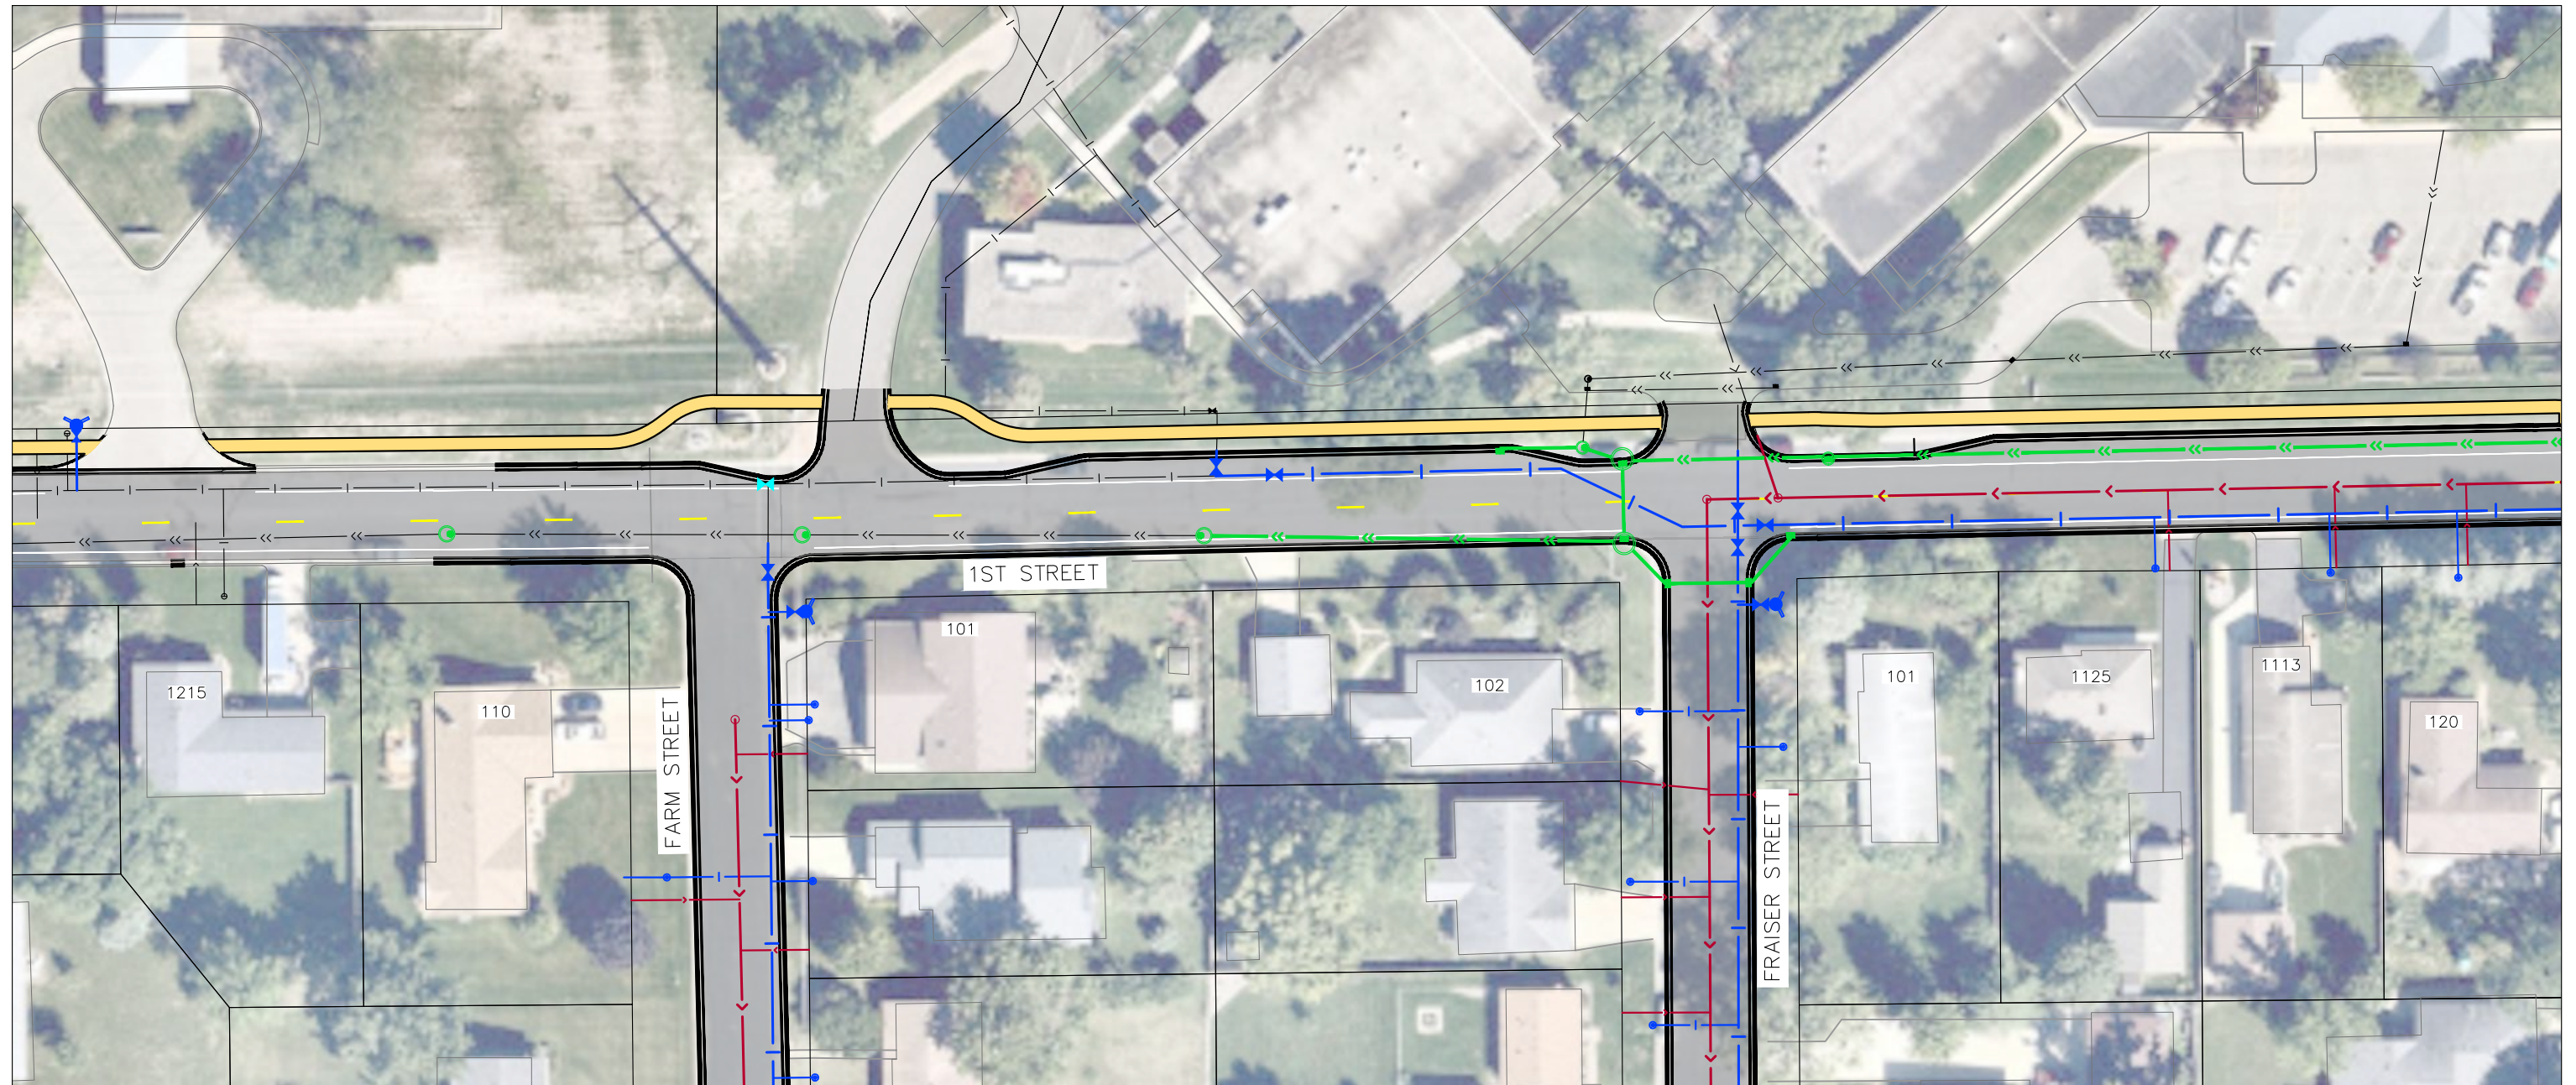



City of Hastings
101 4th Street East
Hastings, MN 55033

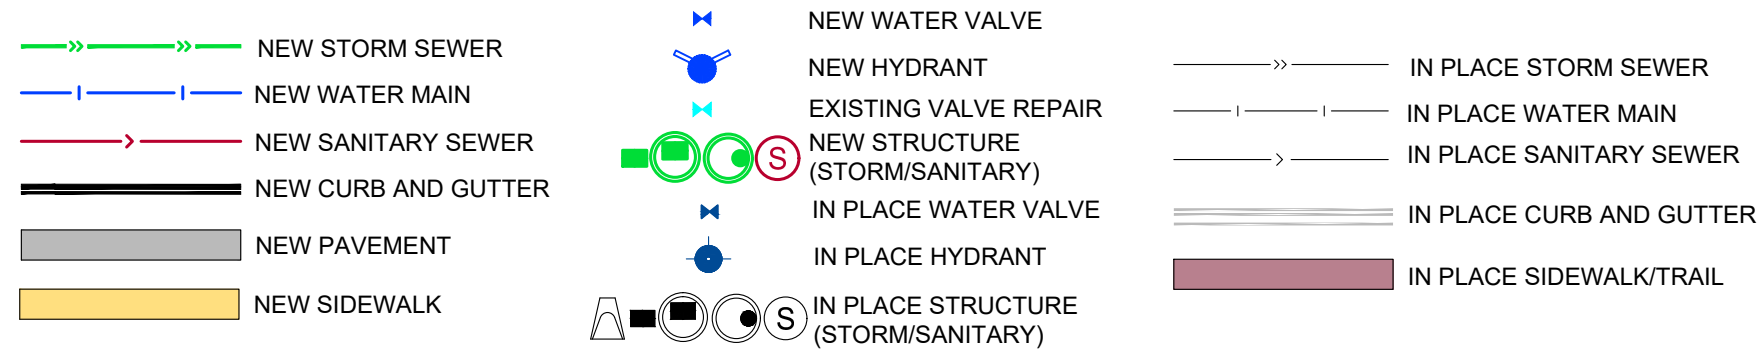

1ST STREET WEST



City of Hastings
101 4th Street East
Hastings, MN 55033

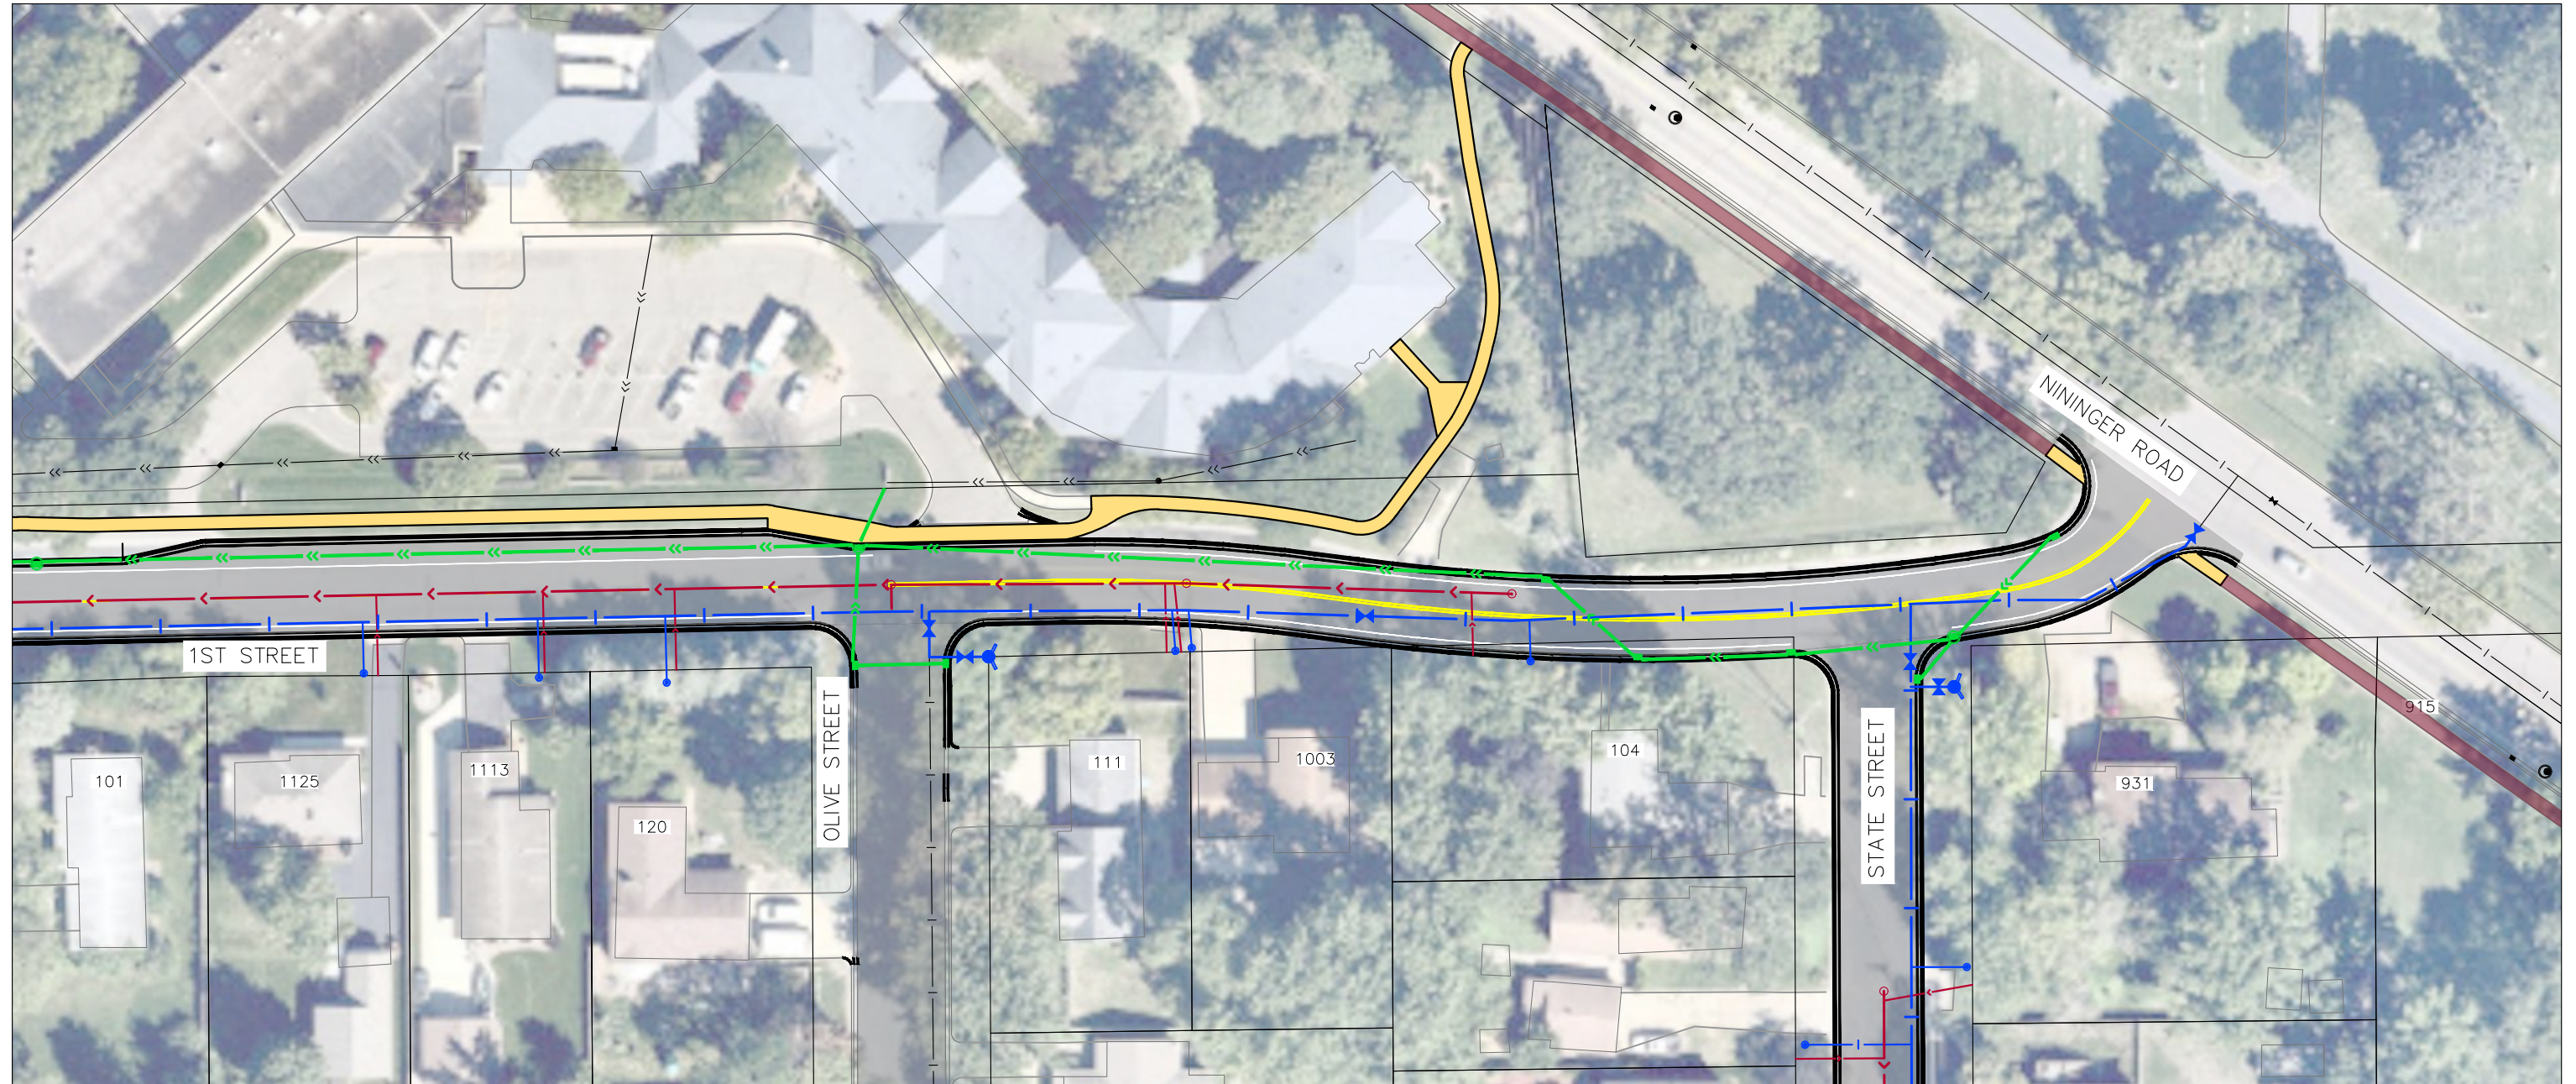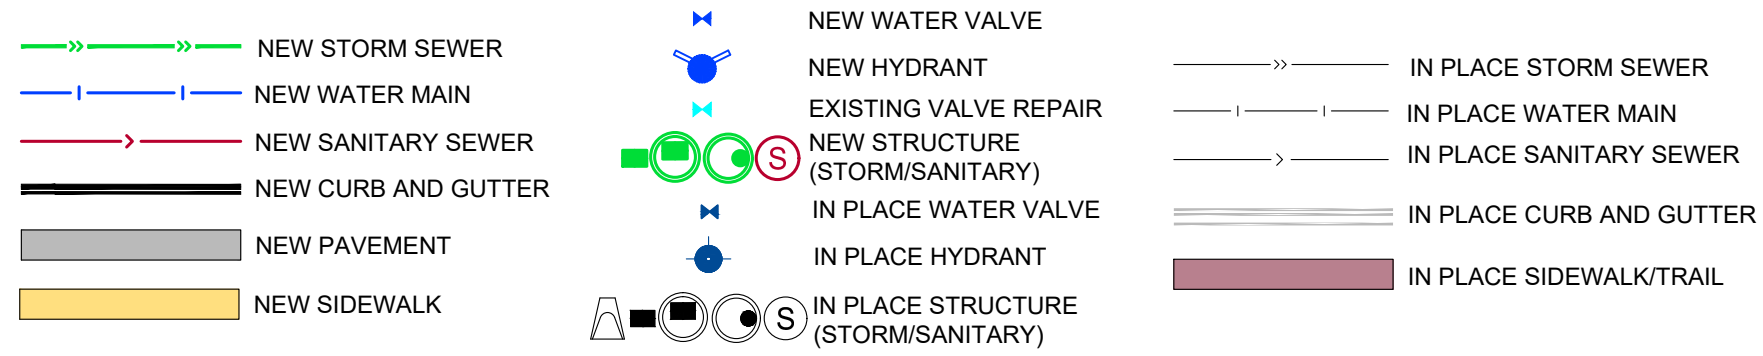


1ST STREET WEST



City of Hastings
101 4th Street East
Hastings, MN 55033

- | | | | | | |
|--|---------------------|--|-------------------------------------|--|--------------------------|
| | NEW STORM SEWER | | NEW WATER VALVE | | IN PLACE STORM SEWER |
| | NEW WATER MAIN | | NEW HYDRANT | | IN PLACE WATER MAIN |
| | NEW SANITARY SEWER | | EXISTING VALVE REPAIR | | IN PLACE SANITARY SEWER |
| | NEW CURB AND GUTTER | | NEW STRUCTURE (STORM/SANITARY) | | IN PLACE CURB AND GUTTER |
| | NEW PAVEMENT | | IN PLACE WATER VALVE | | IN PLACE SIDEWALK/TRAIL |
| | NEW SIDEWALK | | IN PLACE HYDRANT | | |
| | | | IN PLACE STRUCTURE (STORM/SANITARY) | | |



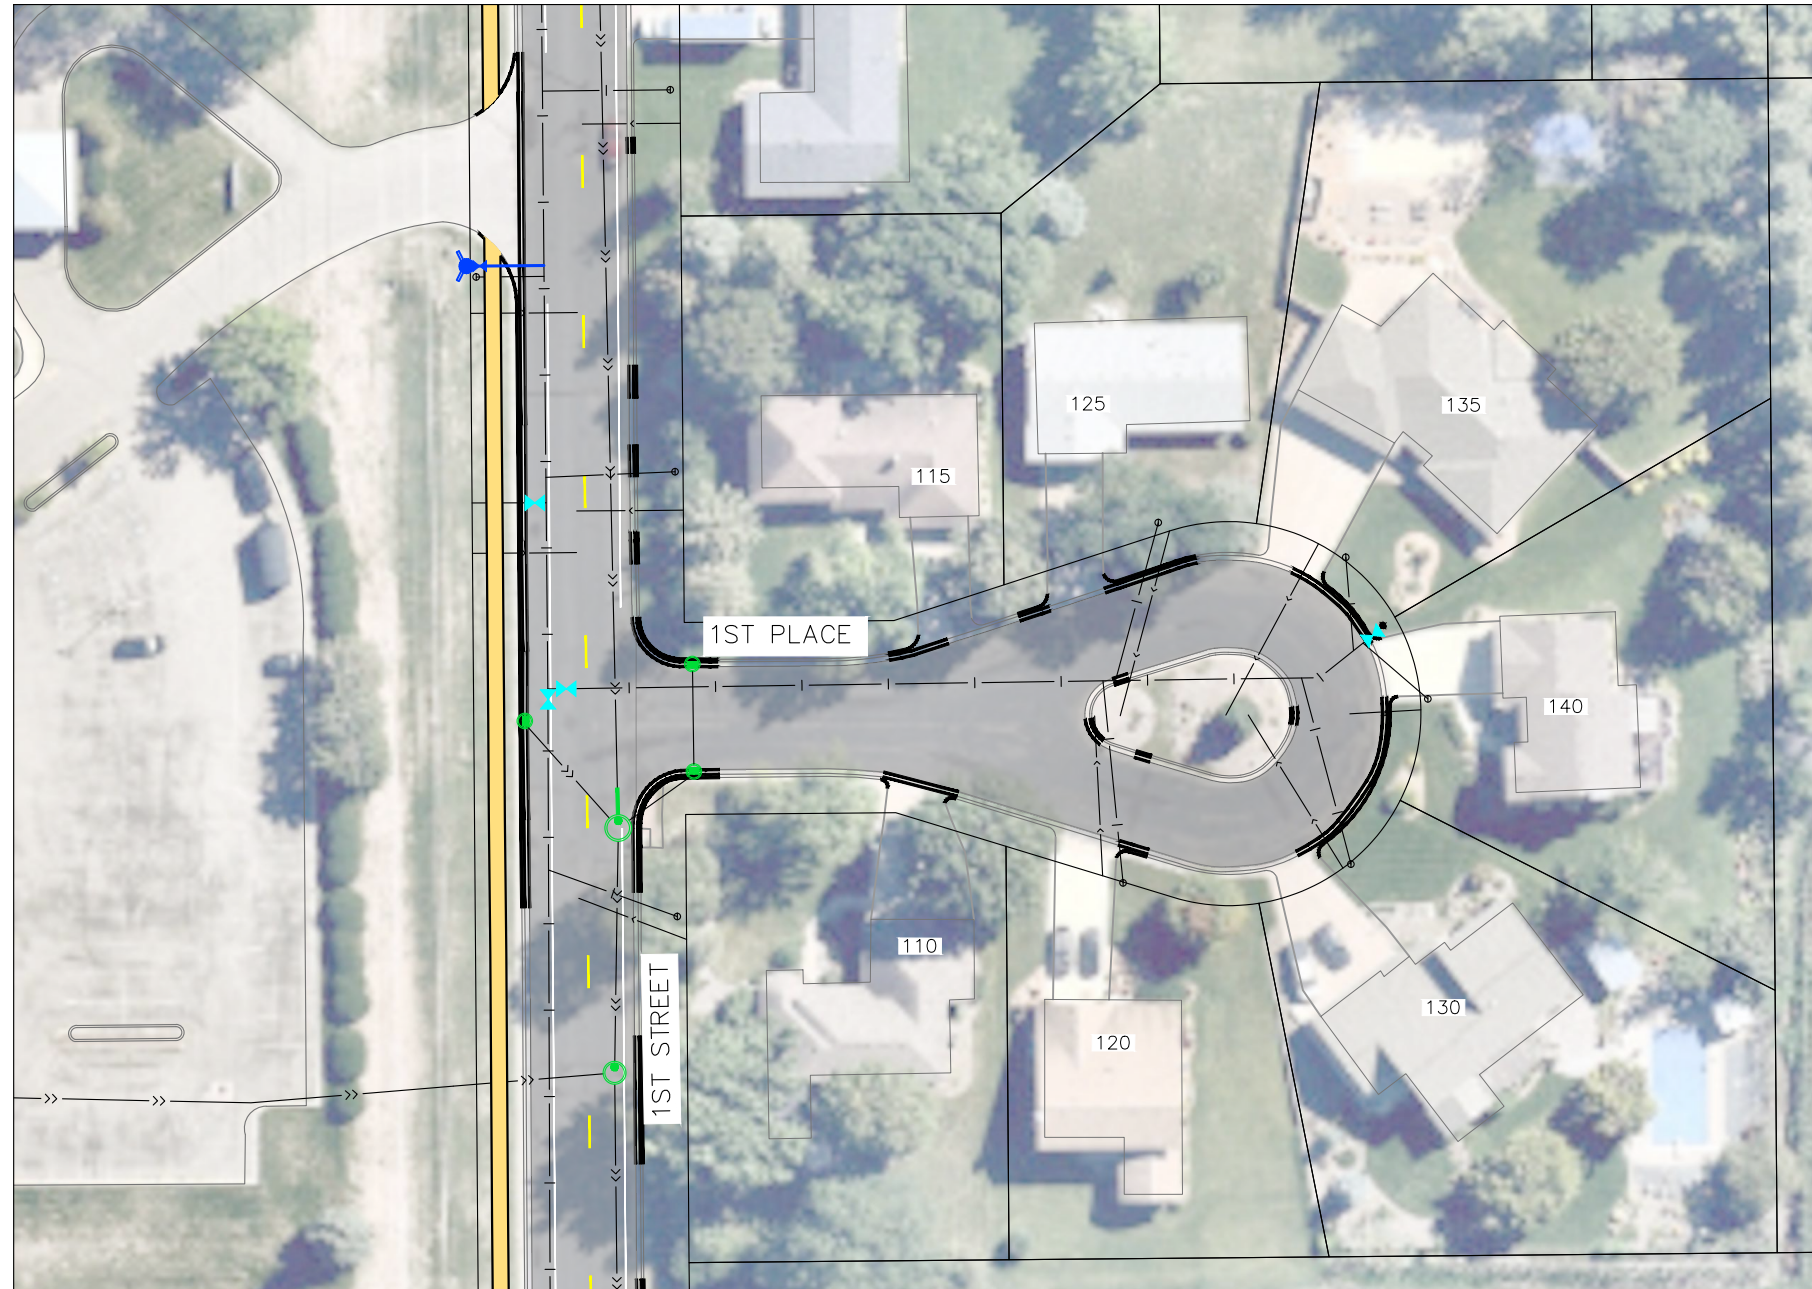


0 30 60
SCALE IN FEET

1ST PLACE



City of Hastings
101 4th Street East
Hastings, MN 55033

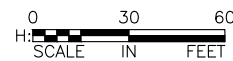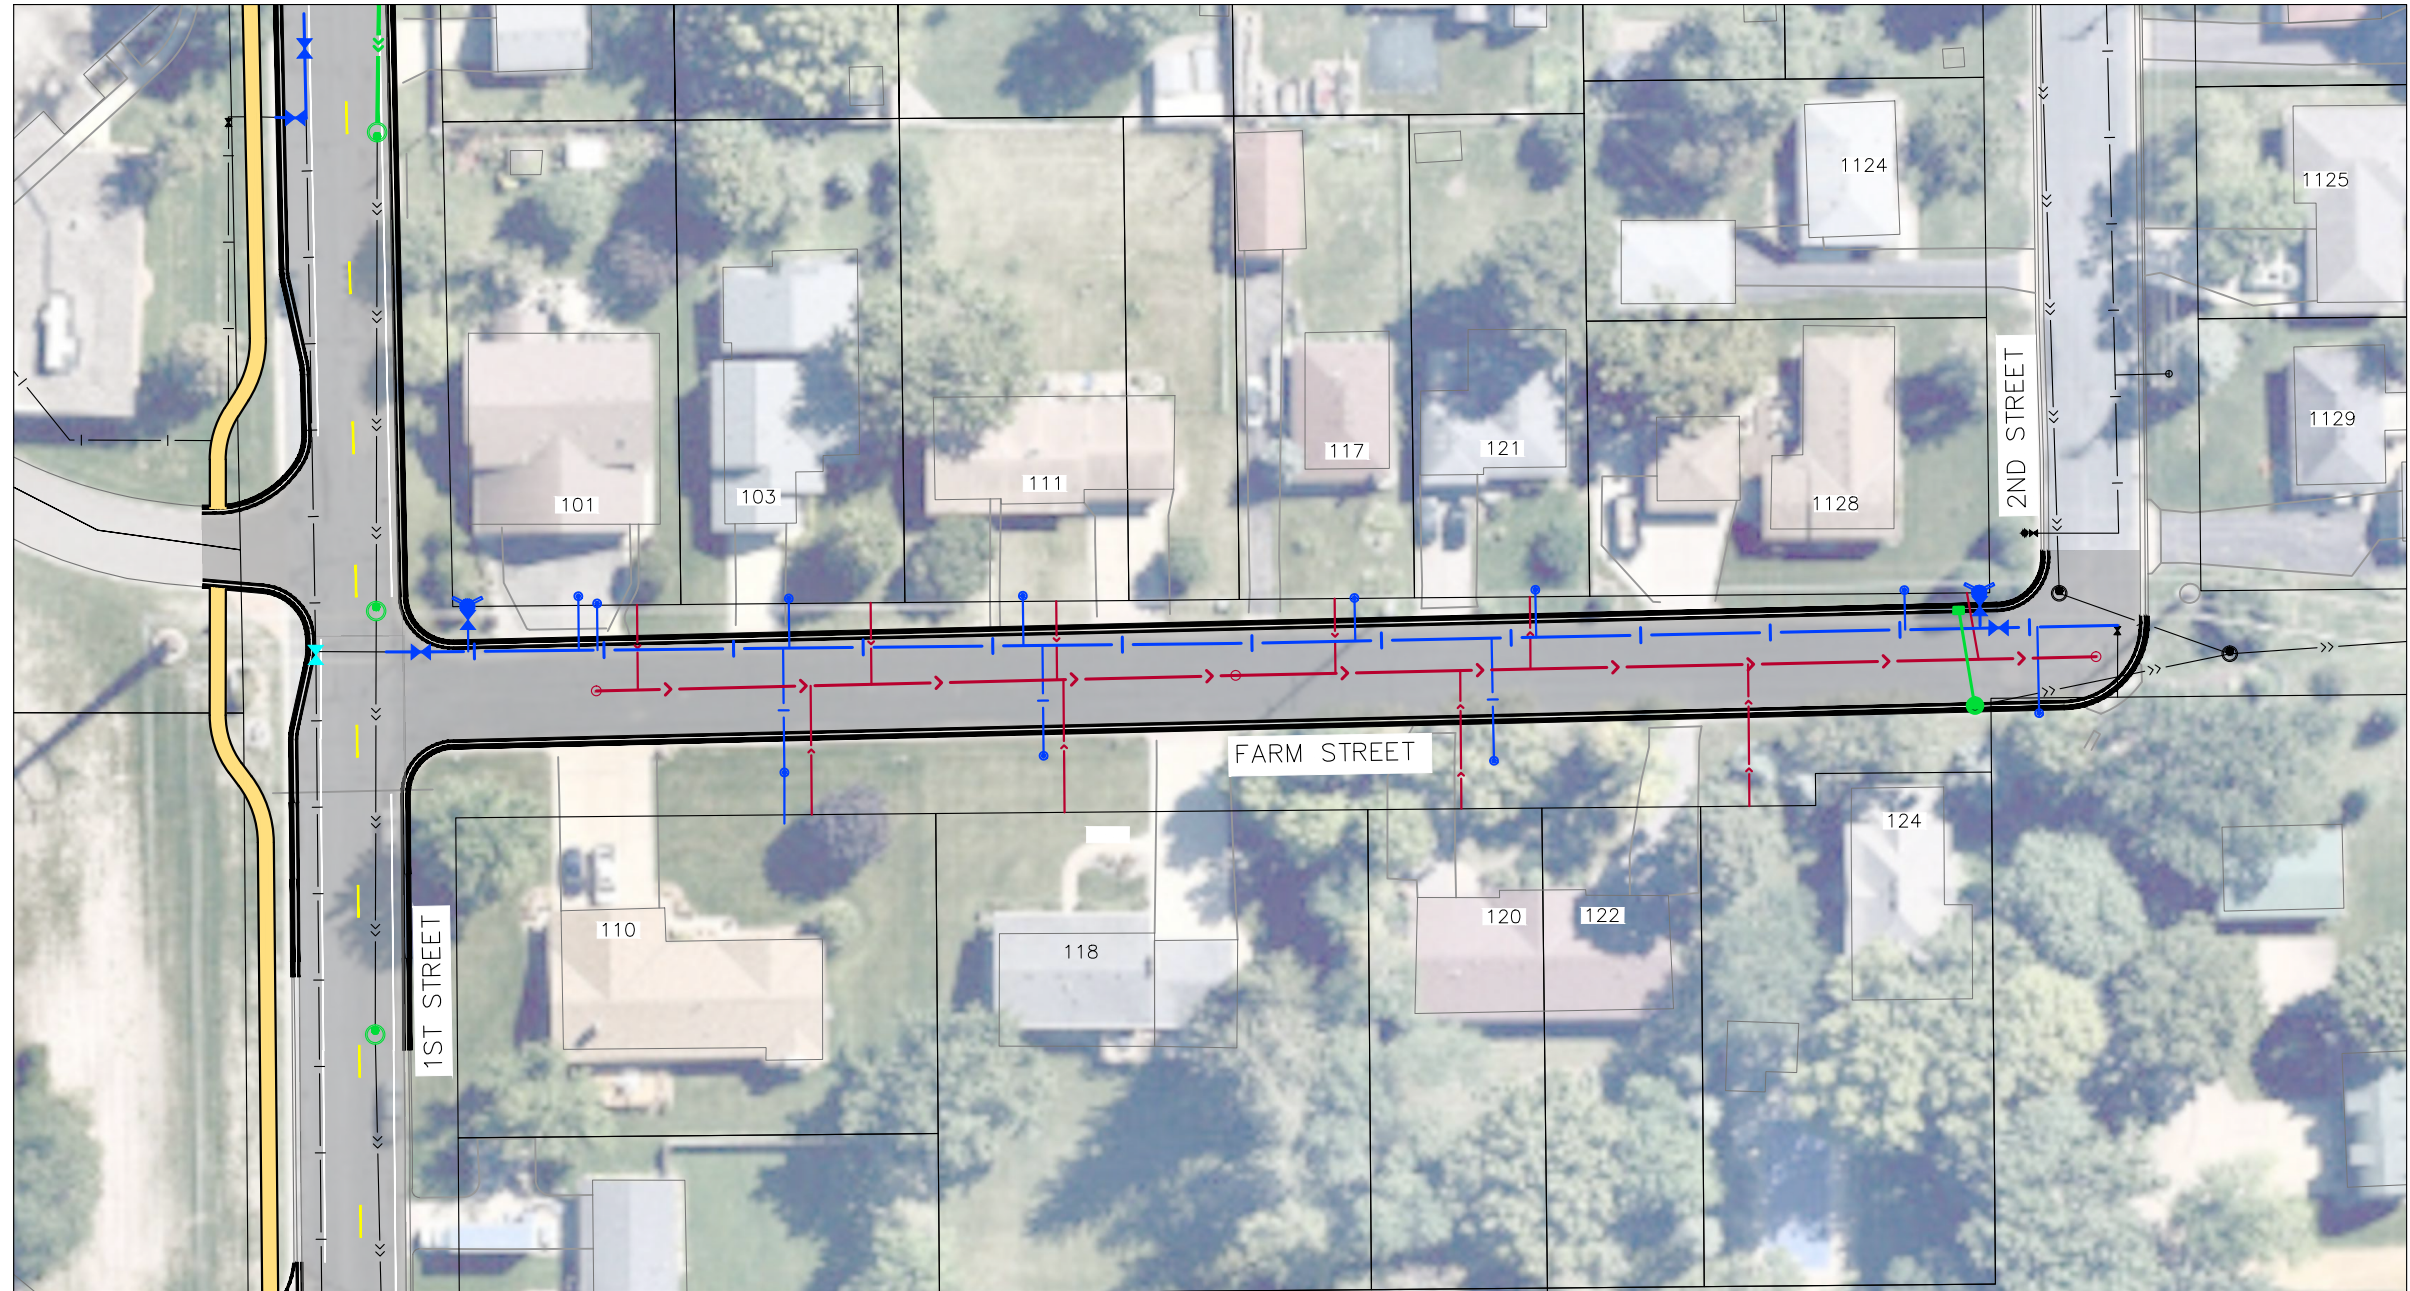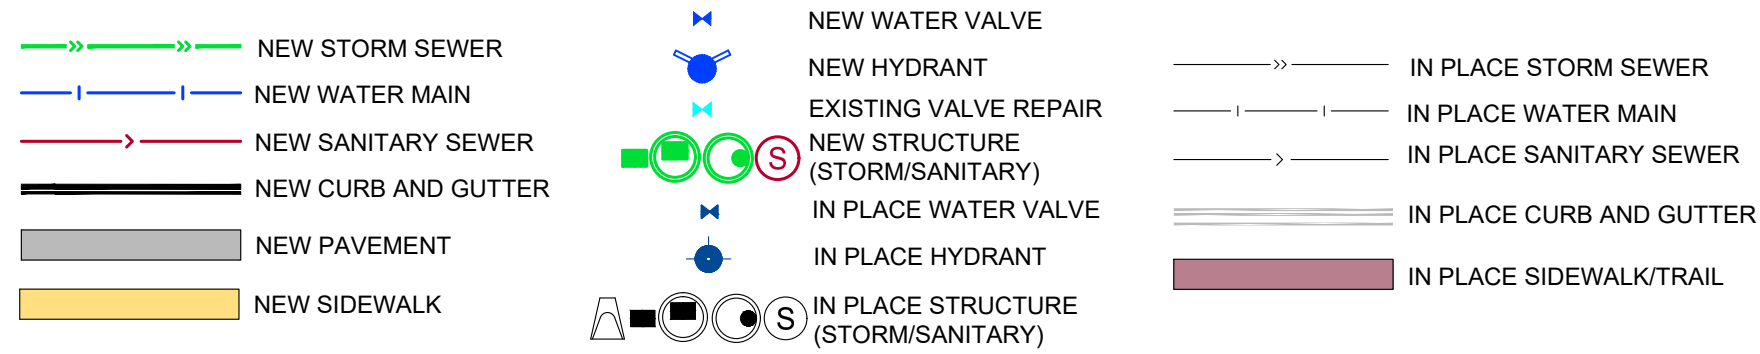


FARM STREET



City of Hastings
101 4th Street East
Hastings, MN 55033

- | | | | | | |
|--|---------------------|--|-------------------------------------|--|--------------------------|
| | NEW STORM SEWER | | NEW WATER VALVE | | IN PLACE STORM SEWER |
| | NEW WATER MAIN | | NEW HYDRANT | | IN PLACE WATER MAIN |
| | NEW SANITARY SEWER | | EXISTING VALVE REPAIR | | IN PLACE SANITARY SEWER |
| | NEW CURB AND GUTTER | | NEW STRUCTURE (STORM/SANITARY) | | IN PLACE CURB AND GUTTER |
| | NEW PAVEMENT | | IN PLACE WATER VALVE | | IN PLACE SIDEWALK/TRAIL |
| | NEW SIDEWALK | | IN PLACE HYDRANT | | |
| | | | IN PLACE STRUCTURE (STORM/SANITARY) | | |

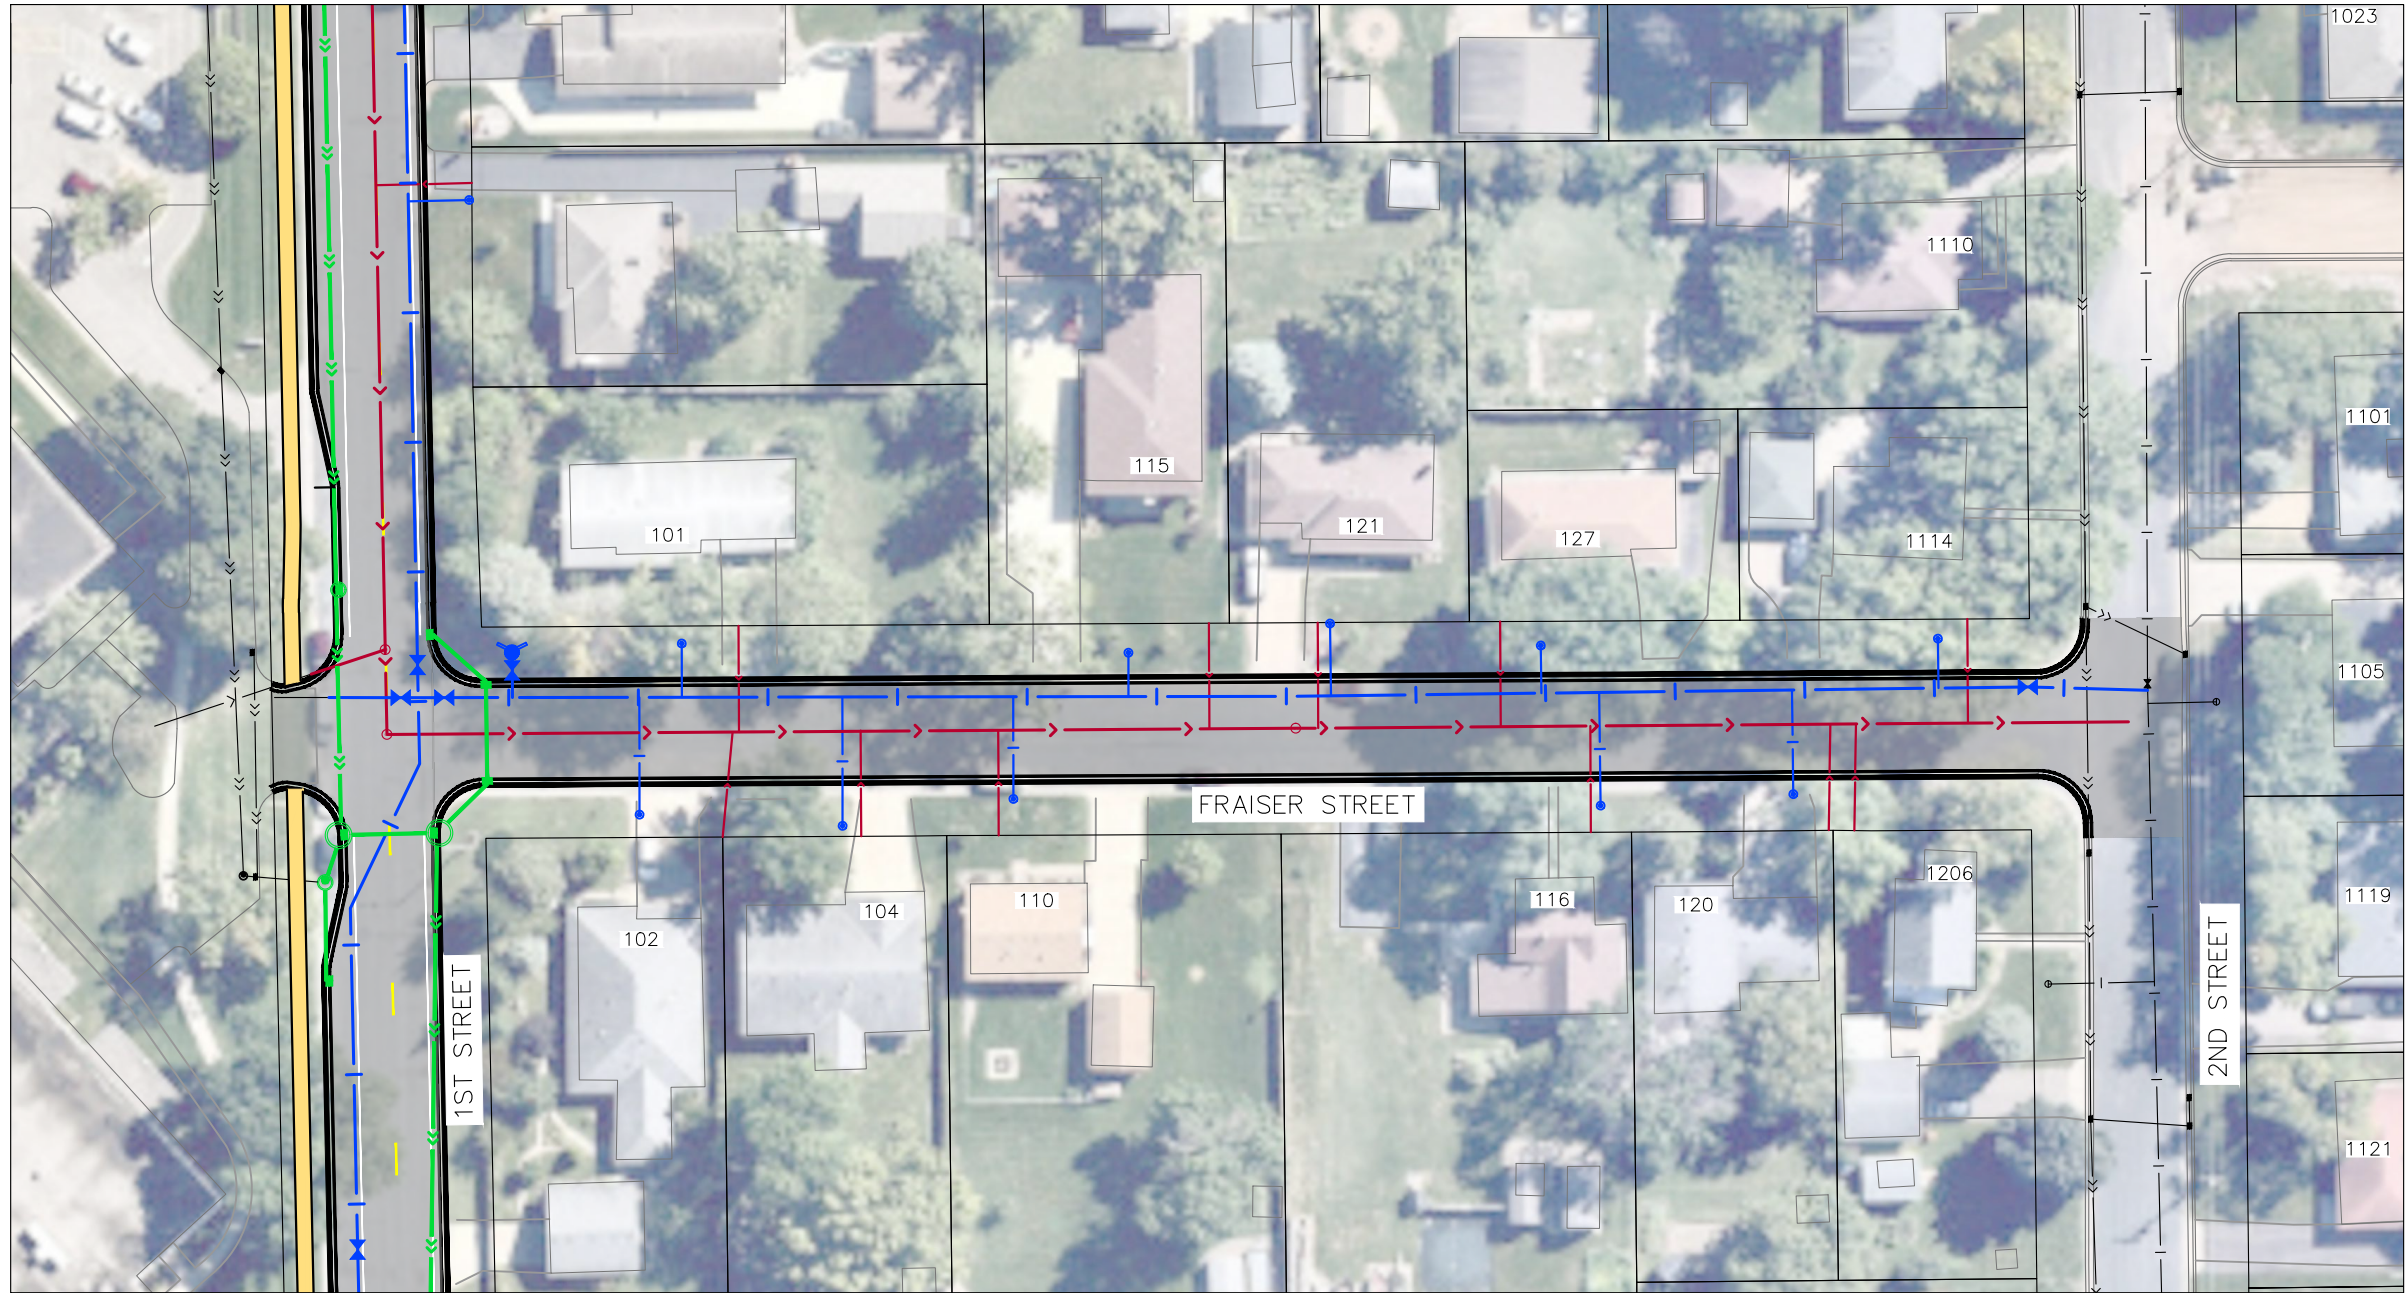

0 30 60
SCALE IN FEET

FRAISER STREET



City of Hastings
101 4th Street East
Hastings, MN 55033

- | | | | | | |
|--|---------------------|--|-------------------------------------|--|--------------------------|
| | NEW STORM SEWER | | NEW WATER VALVE | | IN PLACE STORM SEWER |
| | NEW WATER MAIN | | NEW HYDRANT | | IN PLACE WATER MAIN |
| | NEW SANITARY SEWER | | EXISTING VALVE REPAIR | | IN PLACE SANITARY SEWER |
| | NEW CURB AND GUTTER | | NEW STRUCTURE (STORM/SANITARY) | | IN PLACE CURB AND GUTTER |
| | NEW PAVEMENT | | IN PLACE WATER VALVE | | IN PLACE SIDEWALK/TRAIL |
| | NEW SIDEWALK | | IN PLACE HYDRANT | | |
| | | | IN PLACE STRUCTURE (STORM/SANITARY) | | |





0 30 60
SCALE IN FEET

OLIVE STREET





City of Hastings
101 4th Street East
Hastings, MN 55033

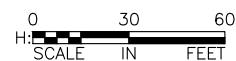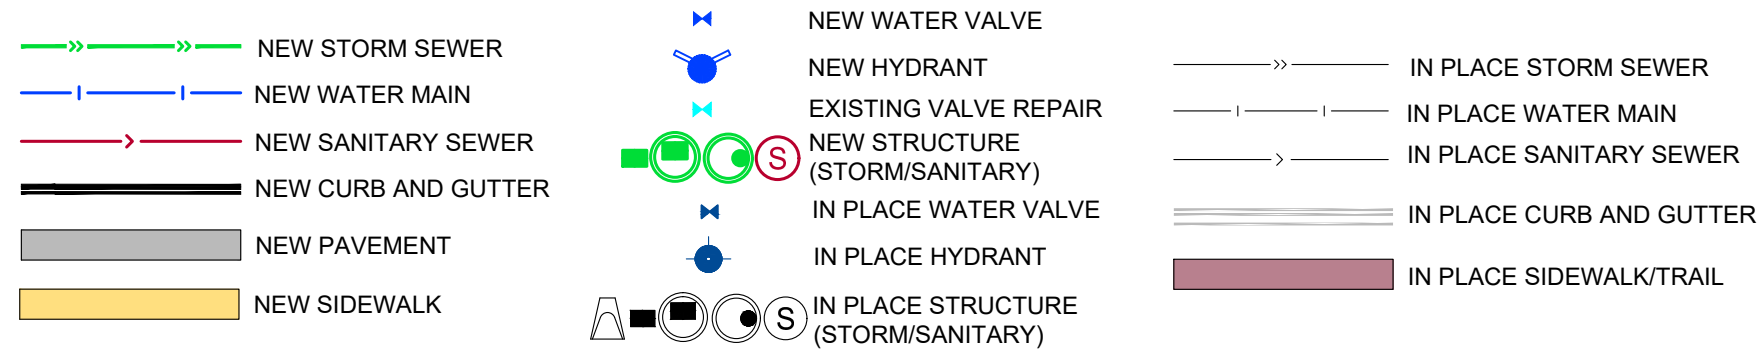

STATE STREET





City of Hastings
101 4th Street East
Hastings, MN 55033

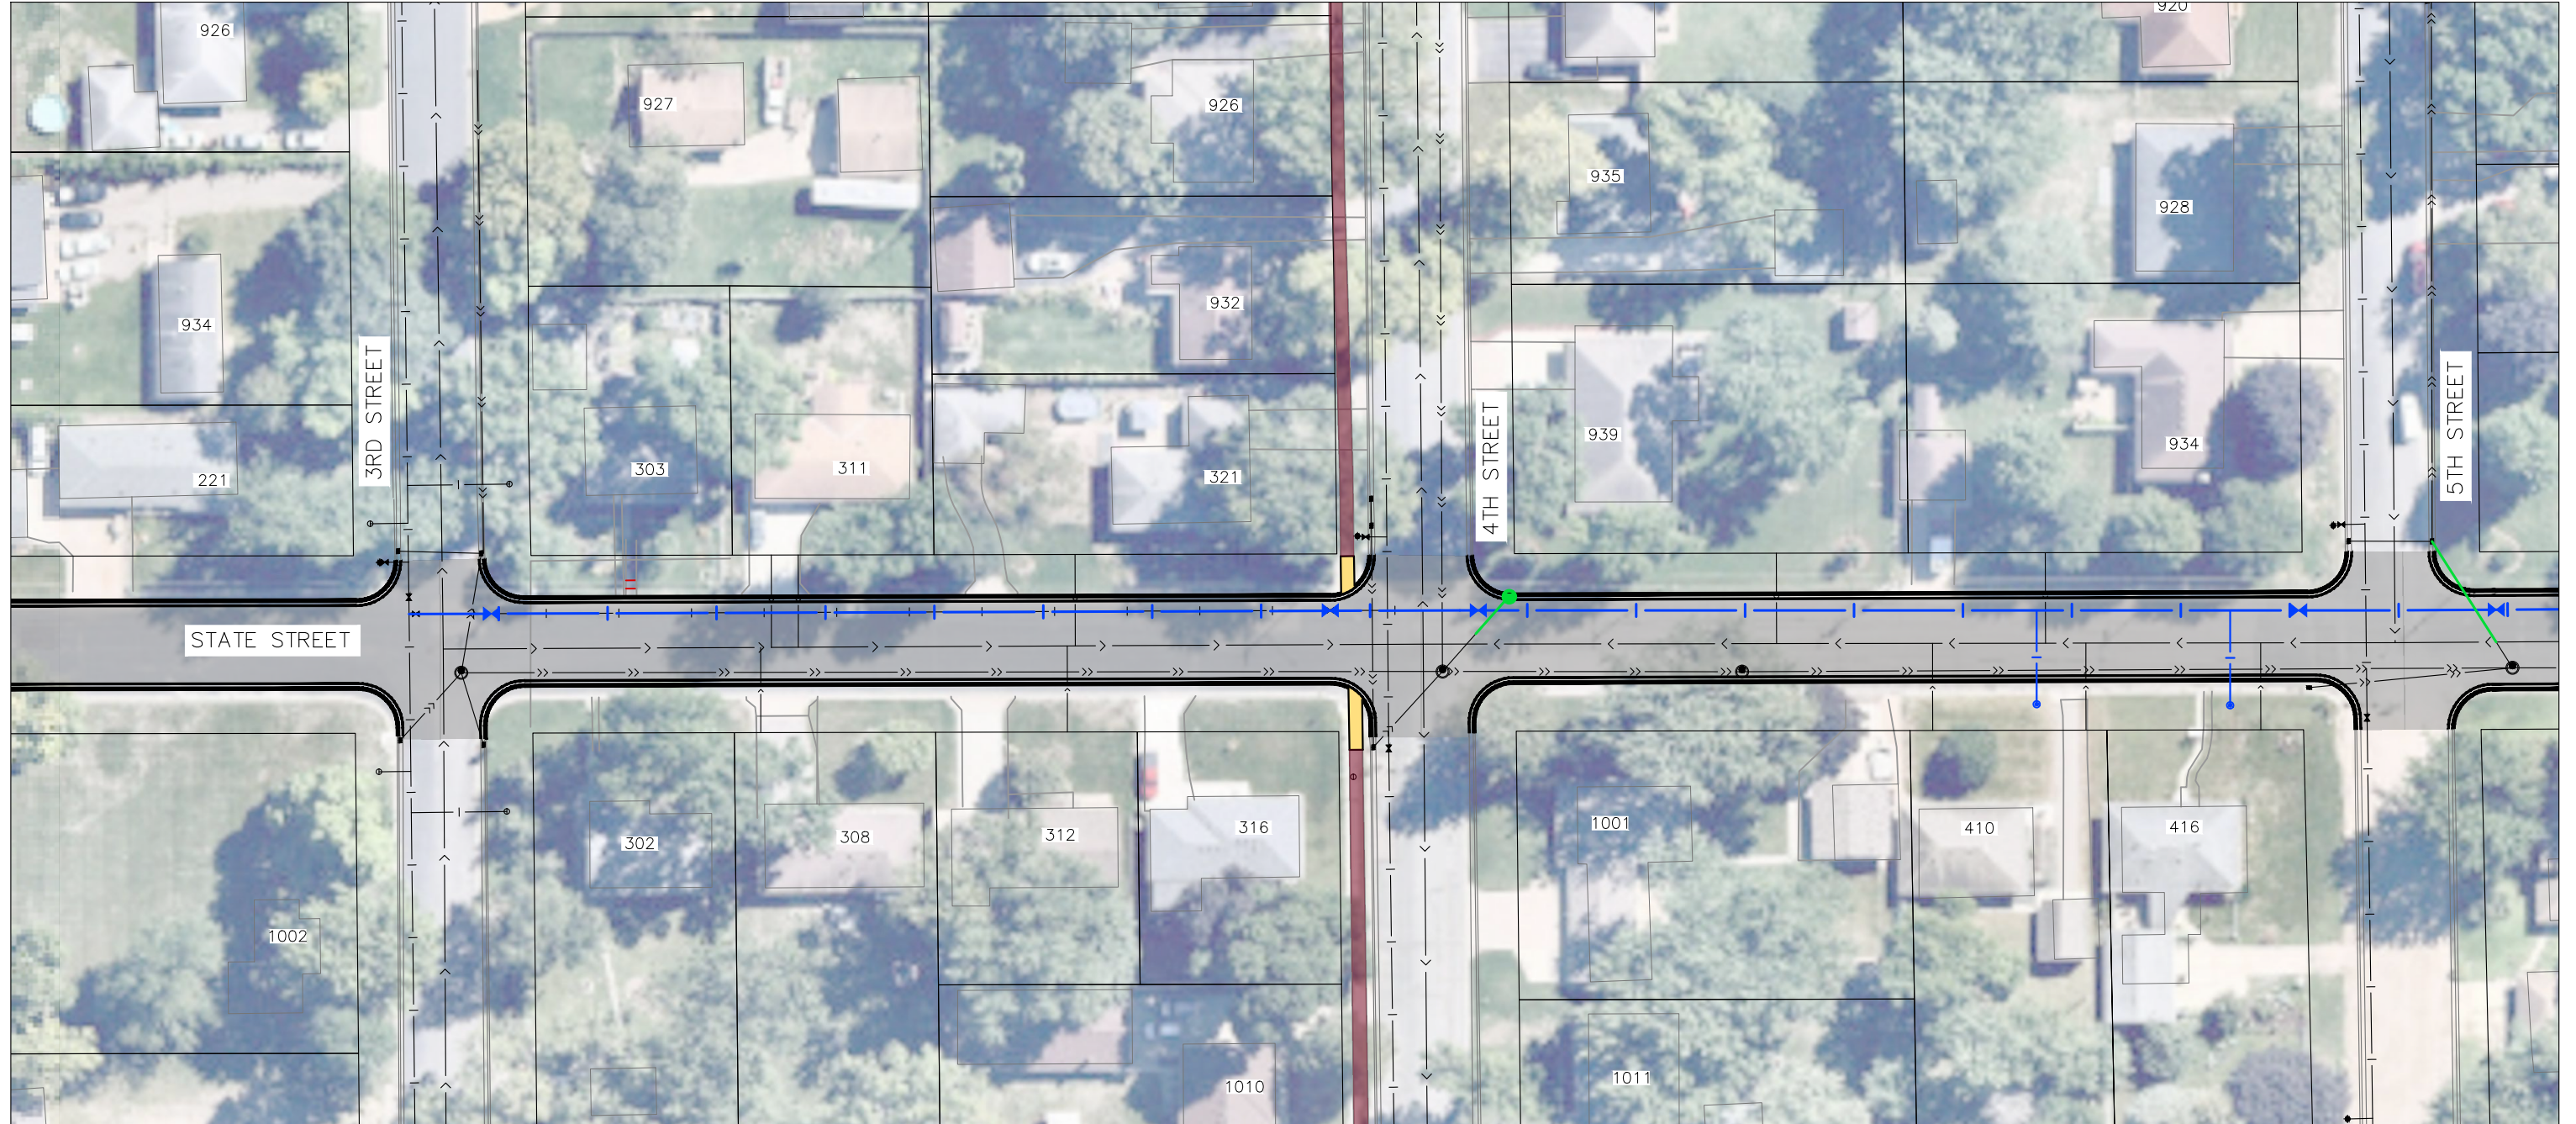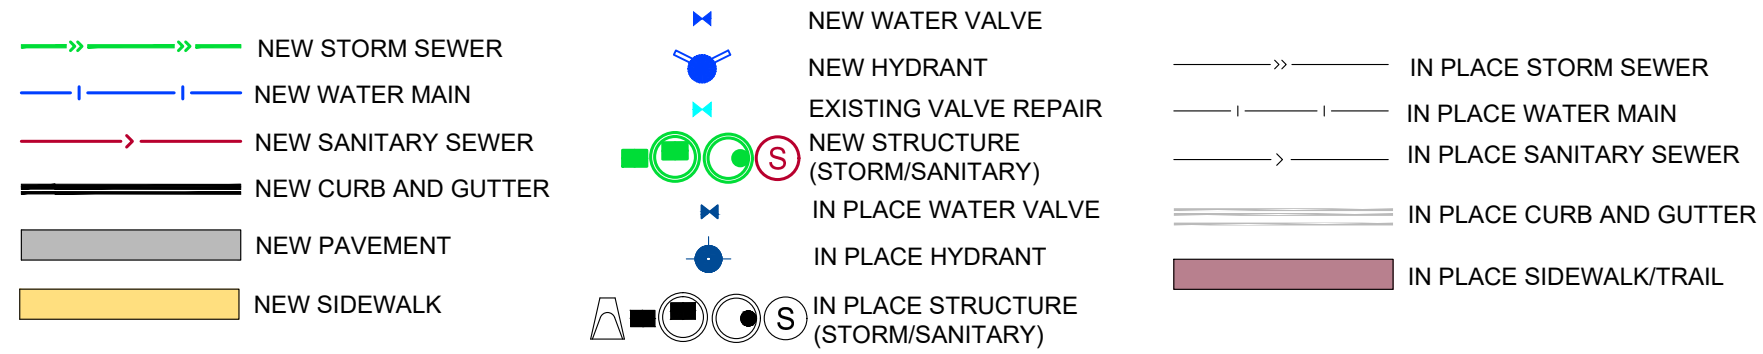

STATE STREET




City of Hastings
101 4th Street East
Hastings, MN 55033

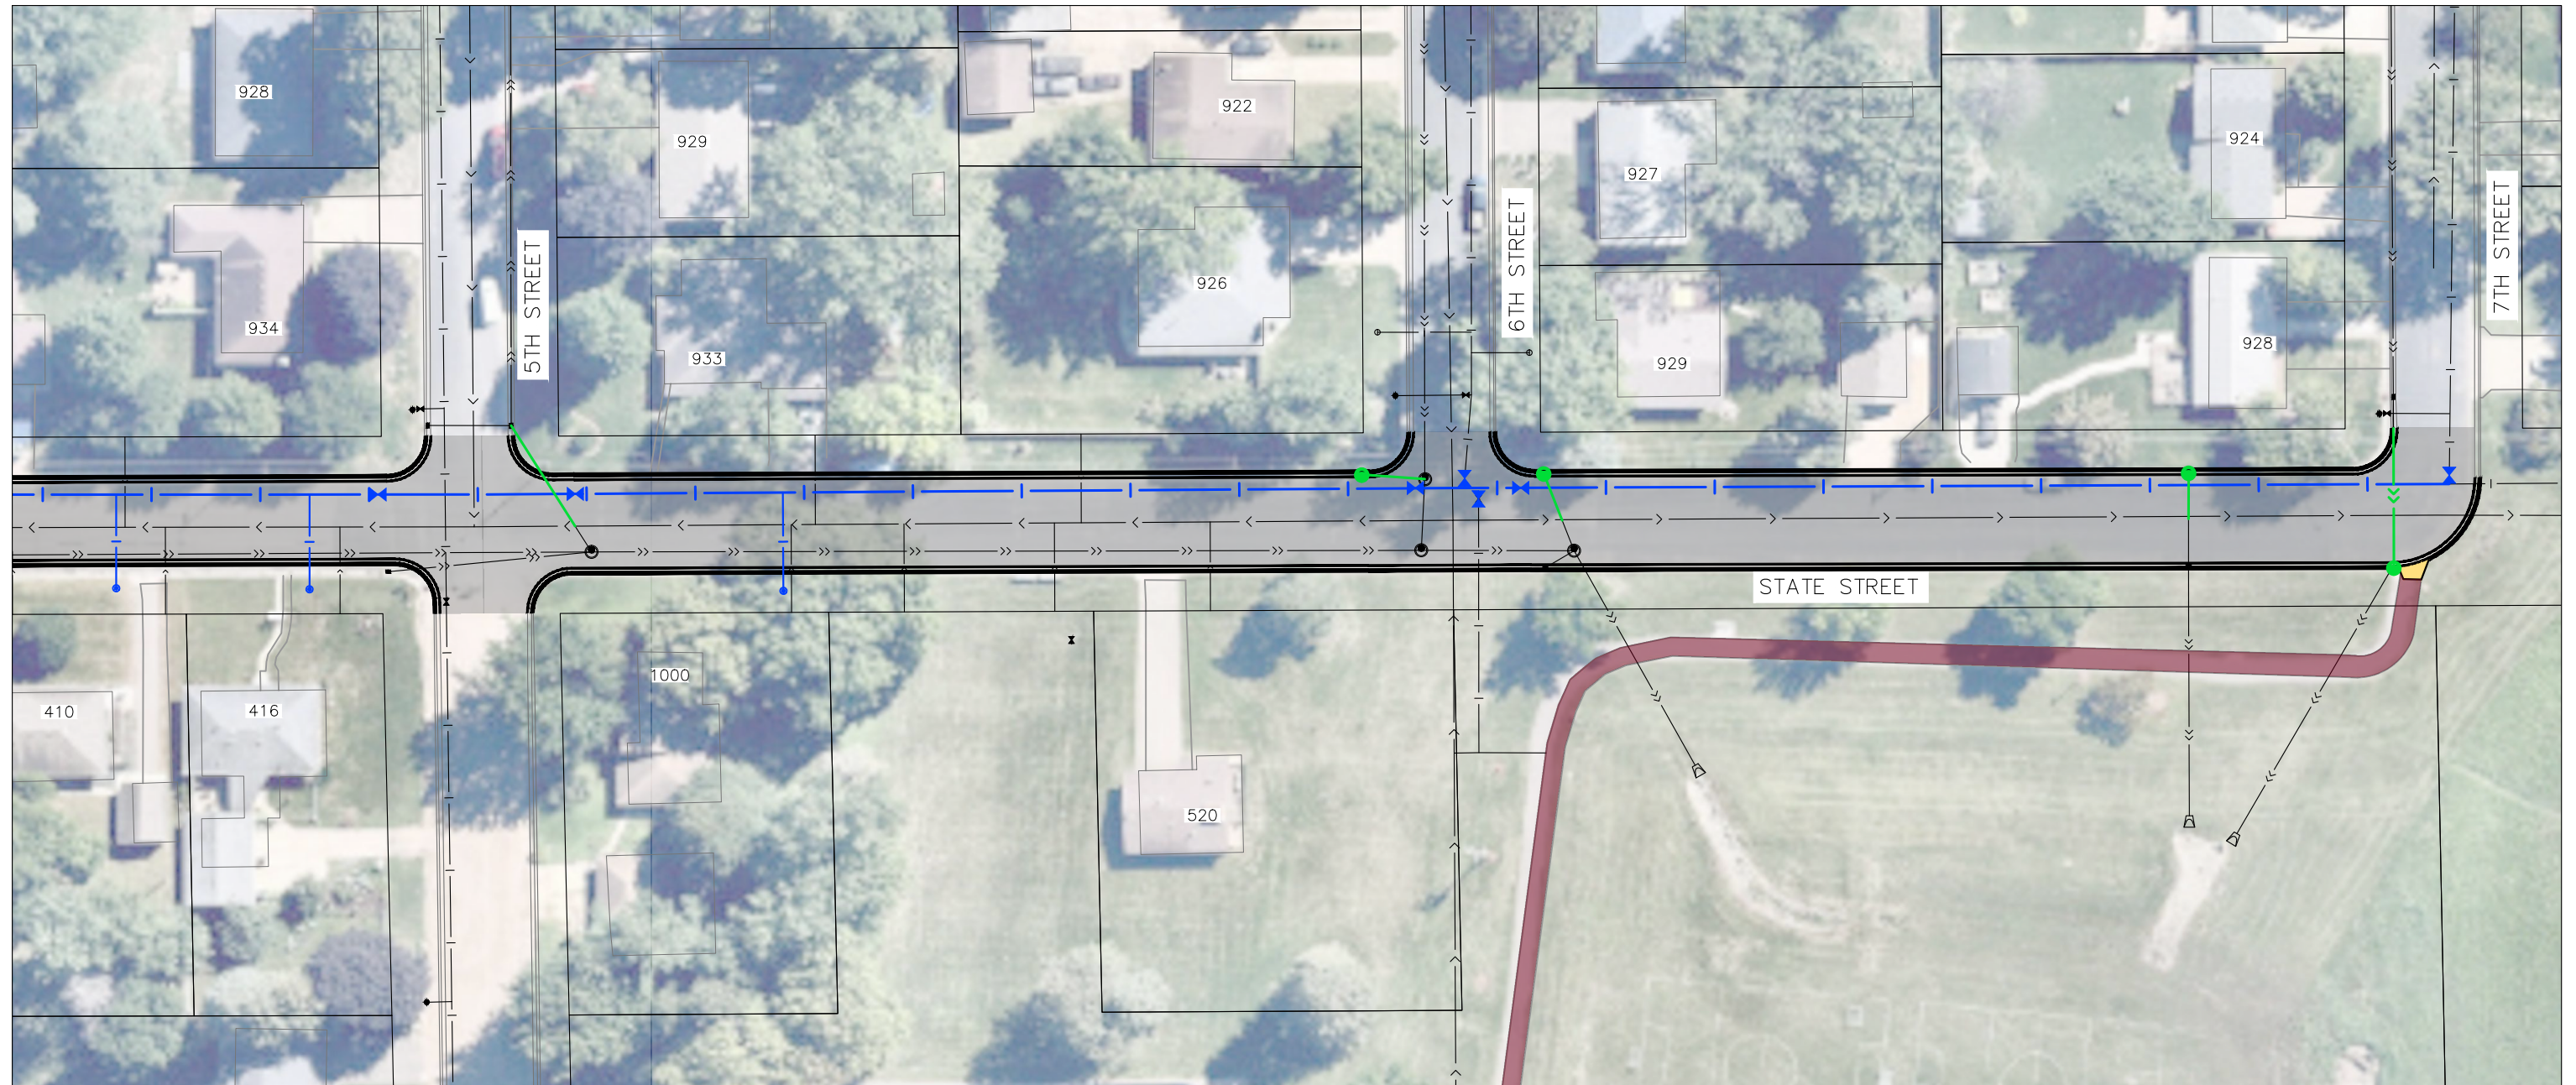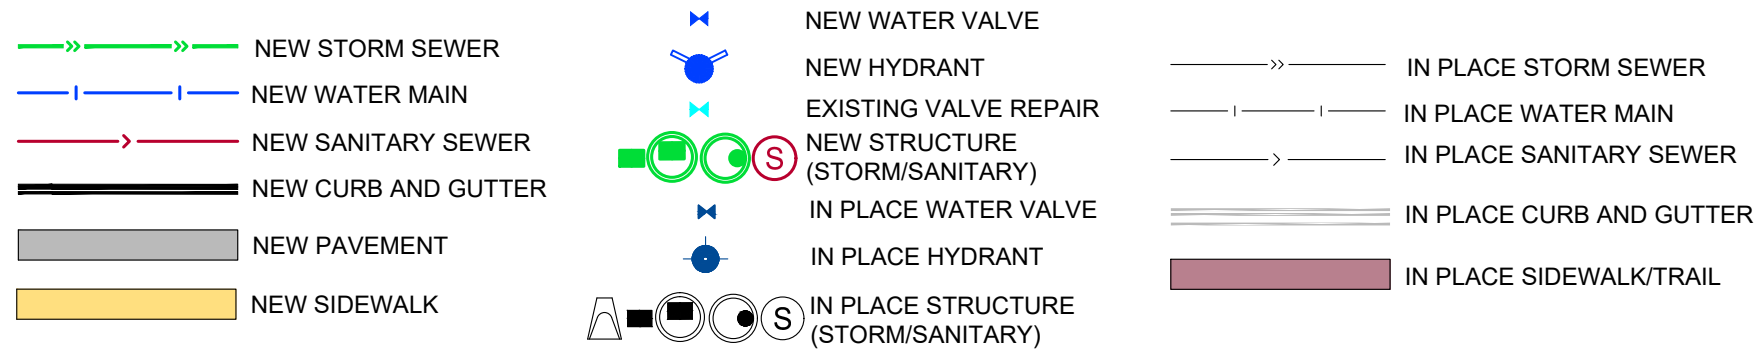

STATE STREET





City of Hastings
101 4th Street East
Hastings, MN 55033

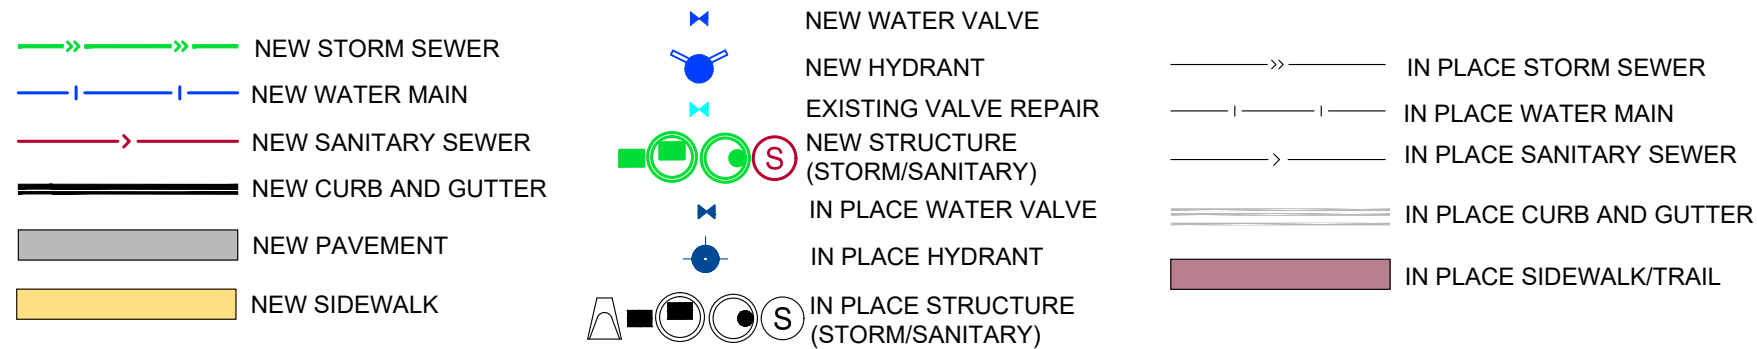

PRAIRIE STREET



City of Hastings
101 4th Street East
Hastings, MN 55033

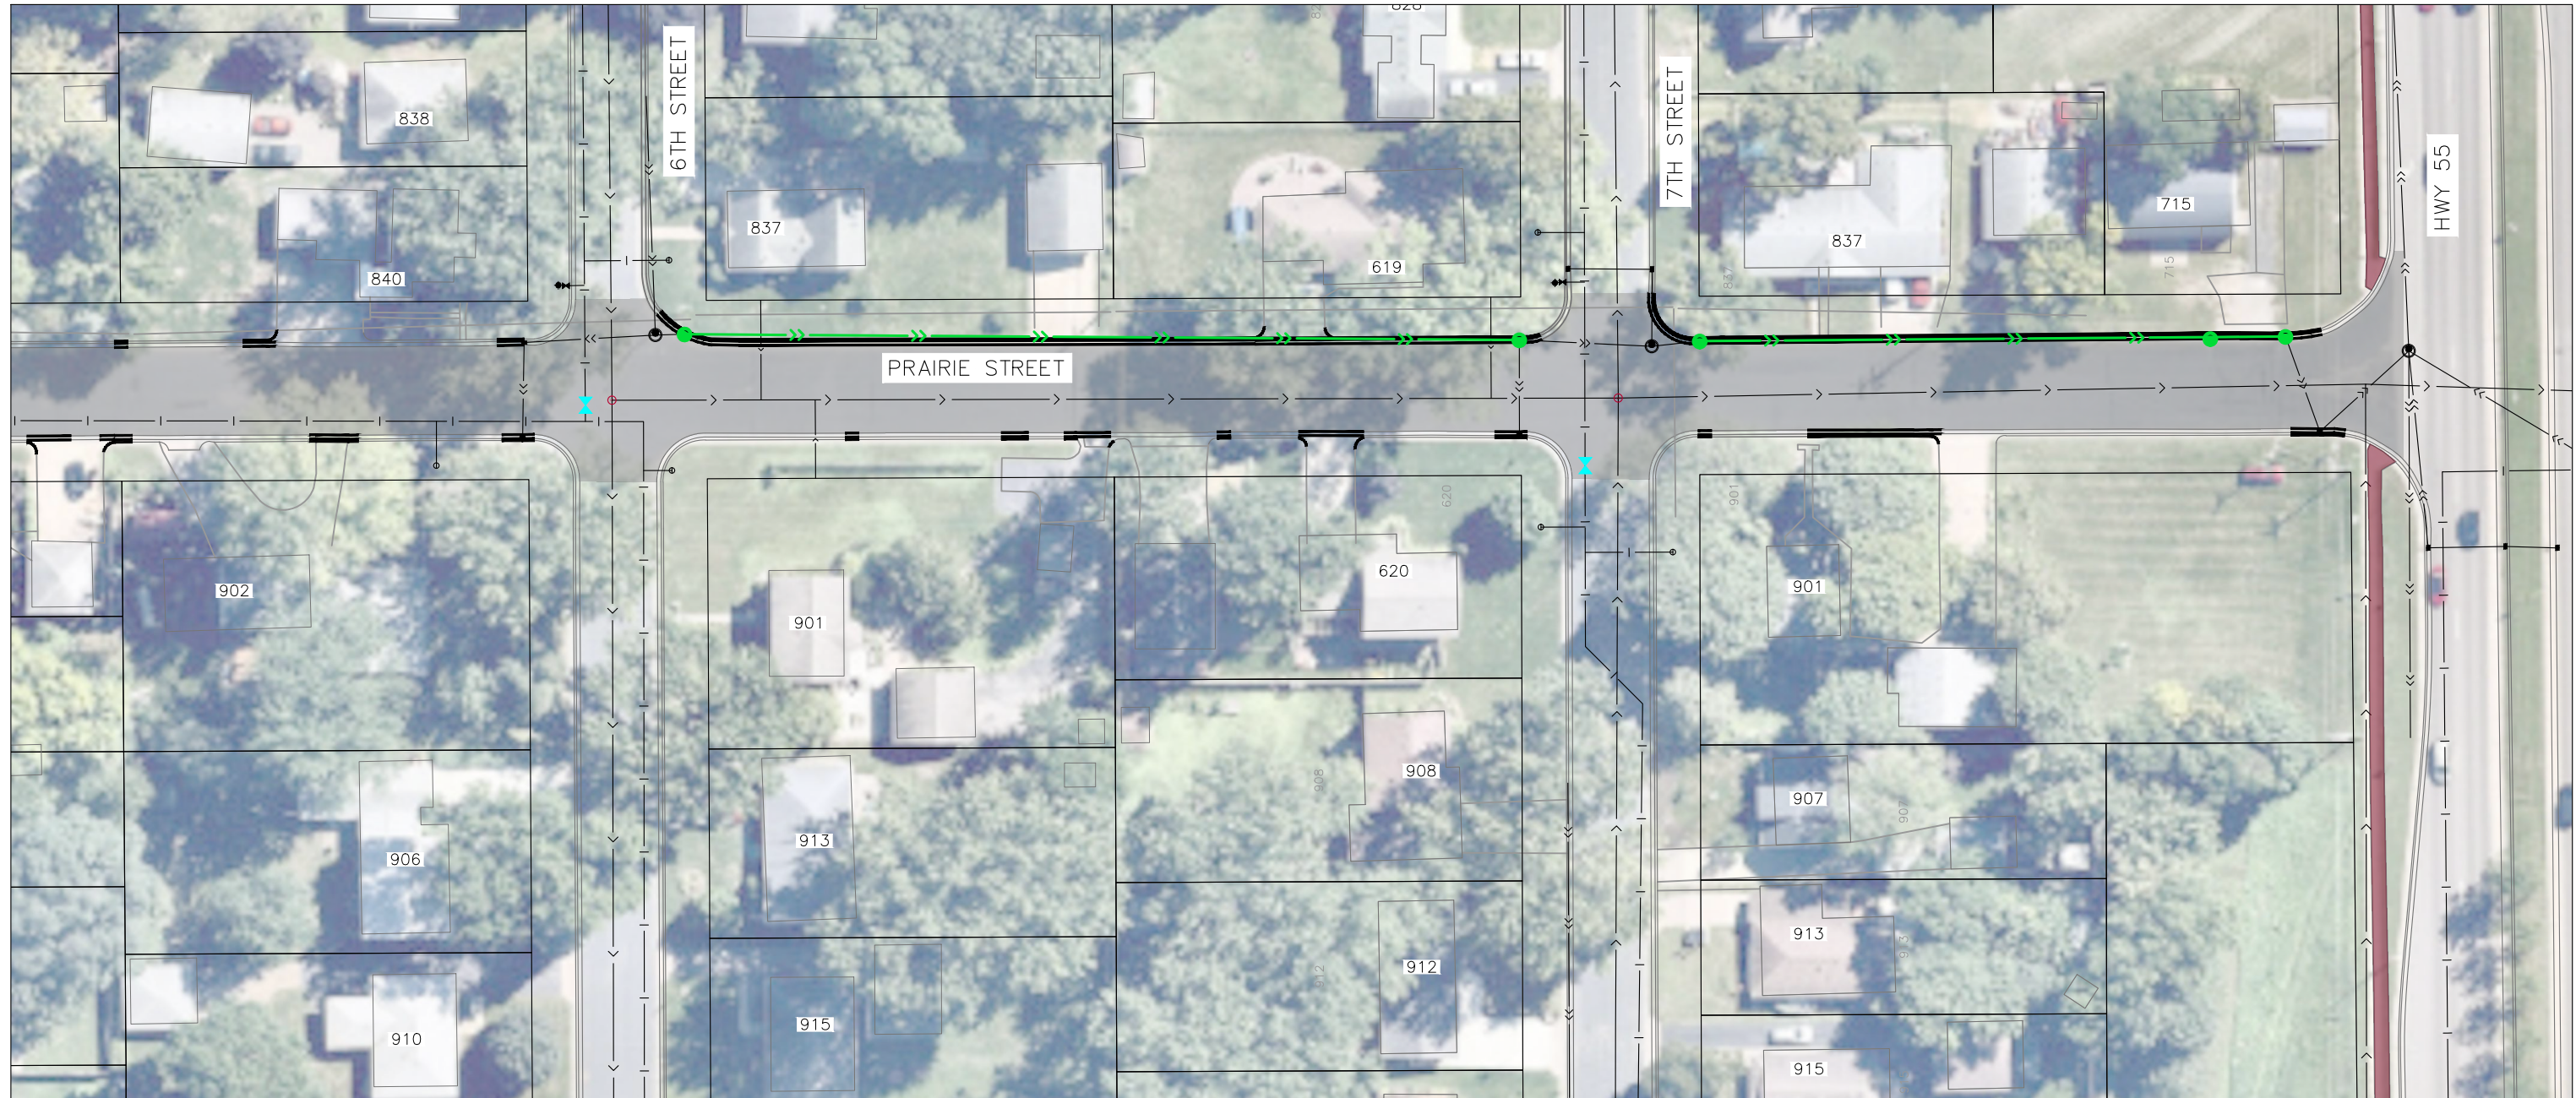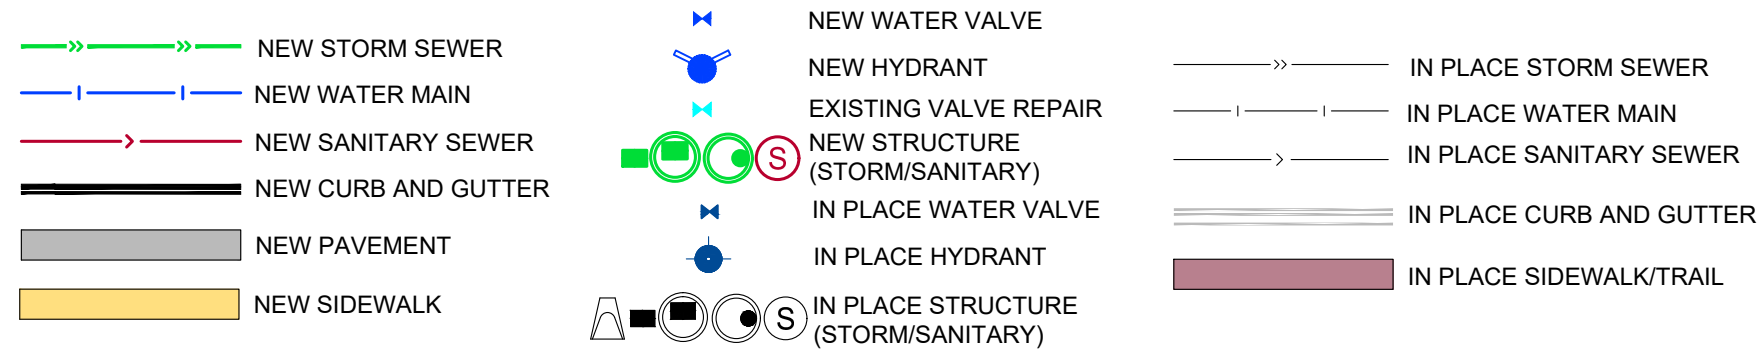

PRAIRIE STREET



City of Hastings
101 4th Street East
Hastings, MN 55033