


ORIGINAL DRAWING SIZE: ANSI FULL BLEED B (17.00 X 11.00 INCHES) PLOT SCALE: 1:2 PLOT DATE: 2/25/2026 5:07 PM
 CADD USER: JACK N. JARVELA FILE: M:\DESIGN\23191587\DWG\CIVIL\2319158700_C002.DWG

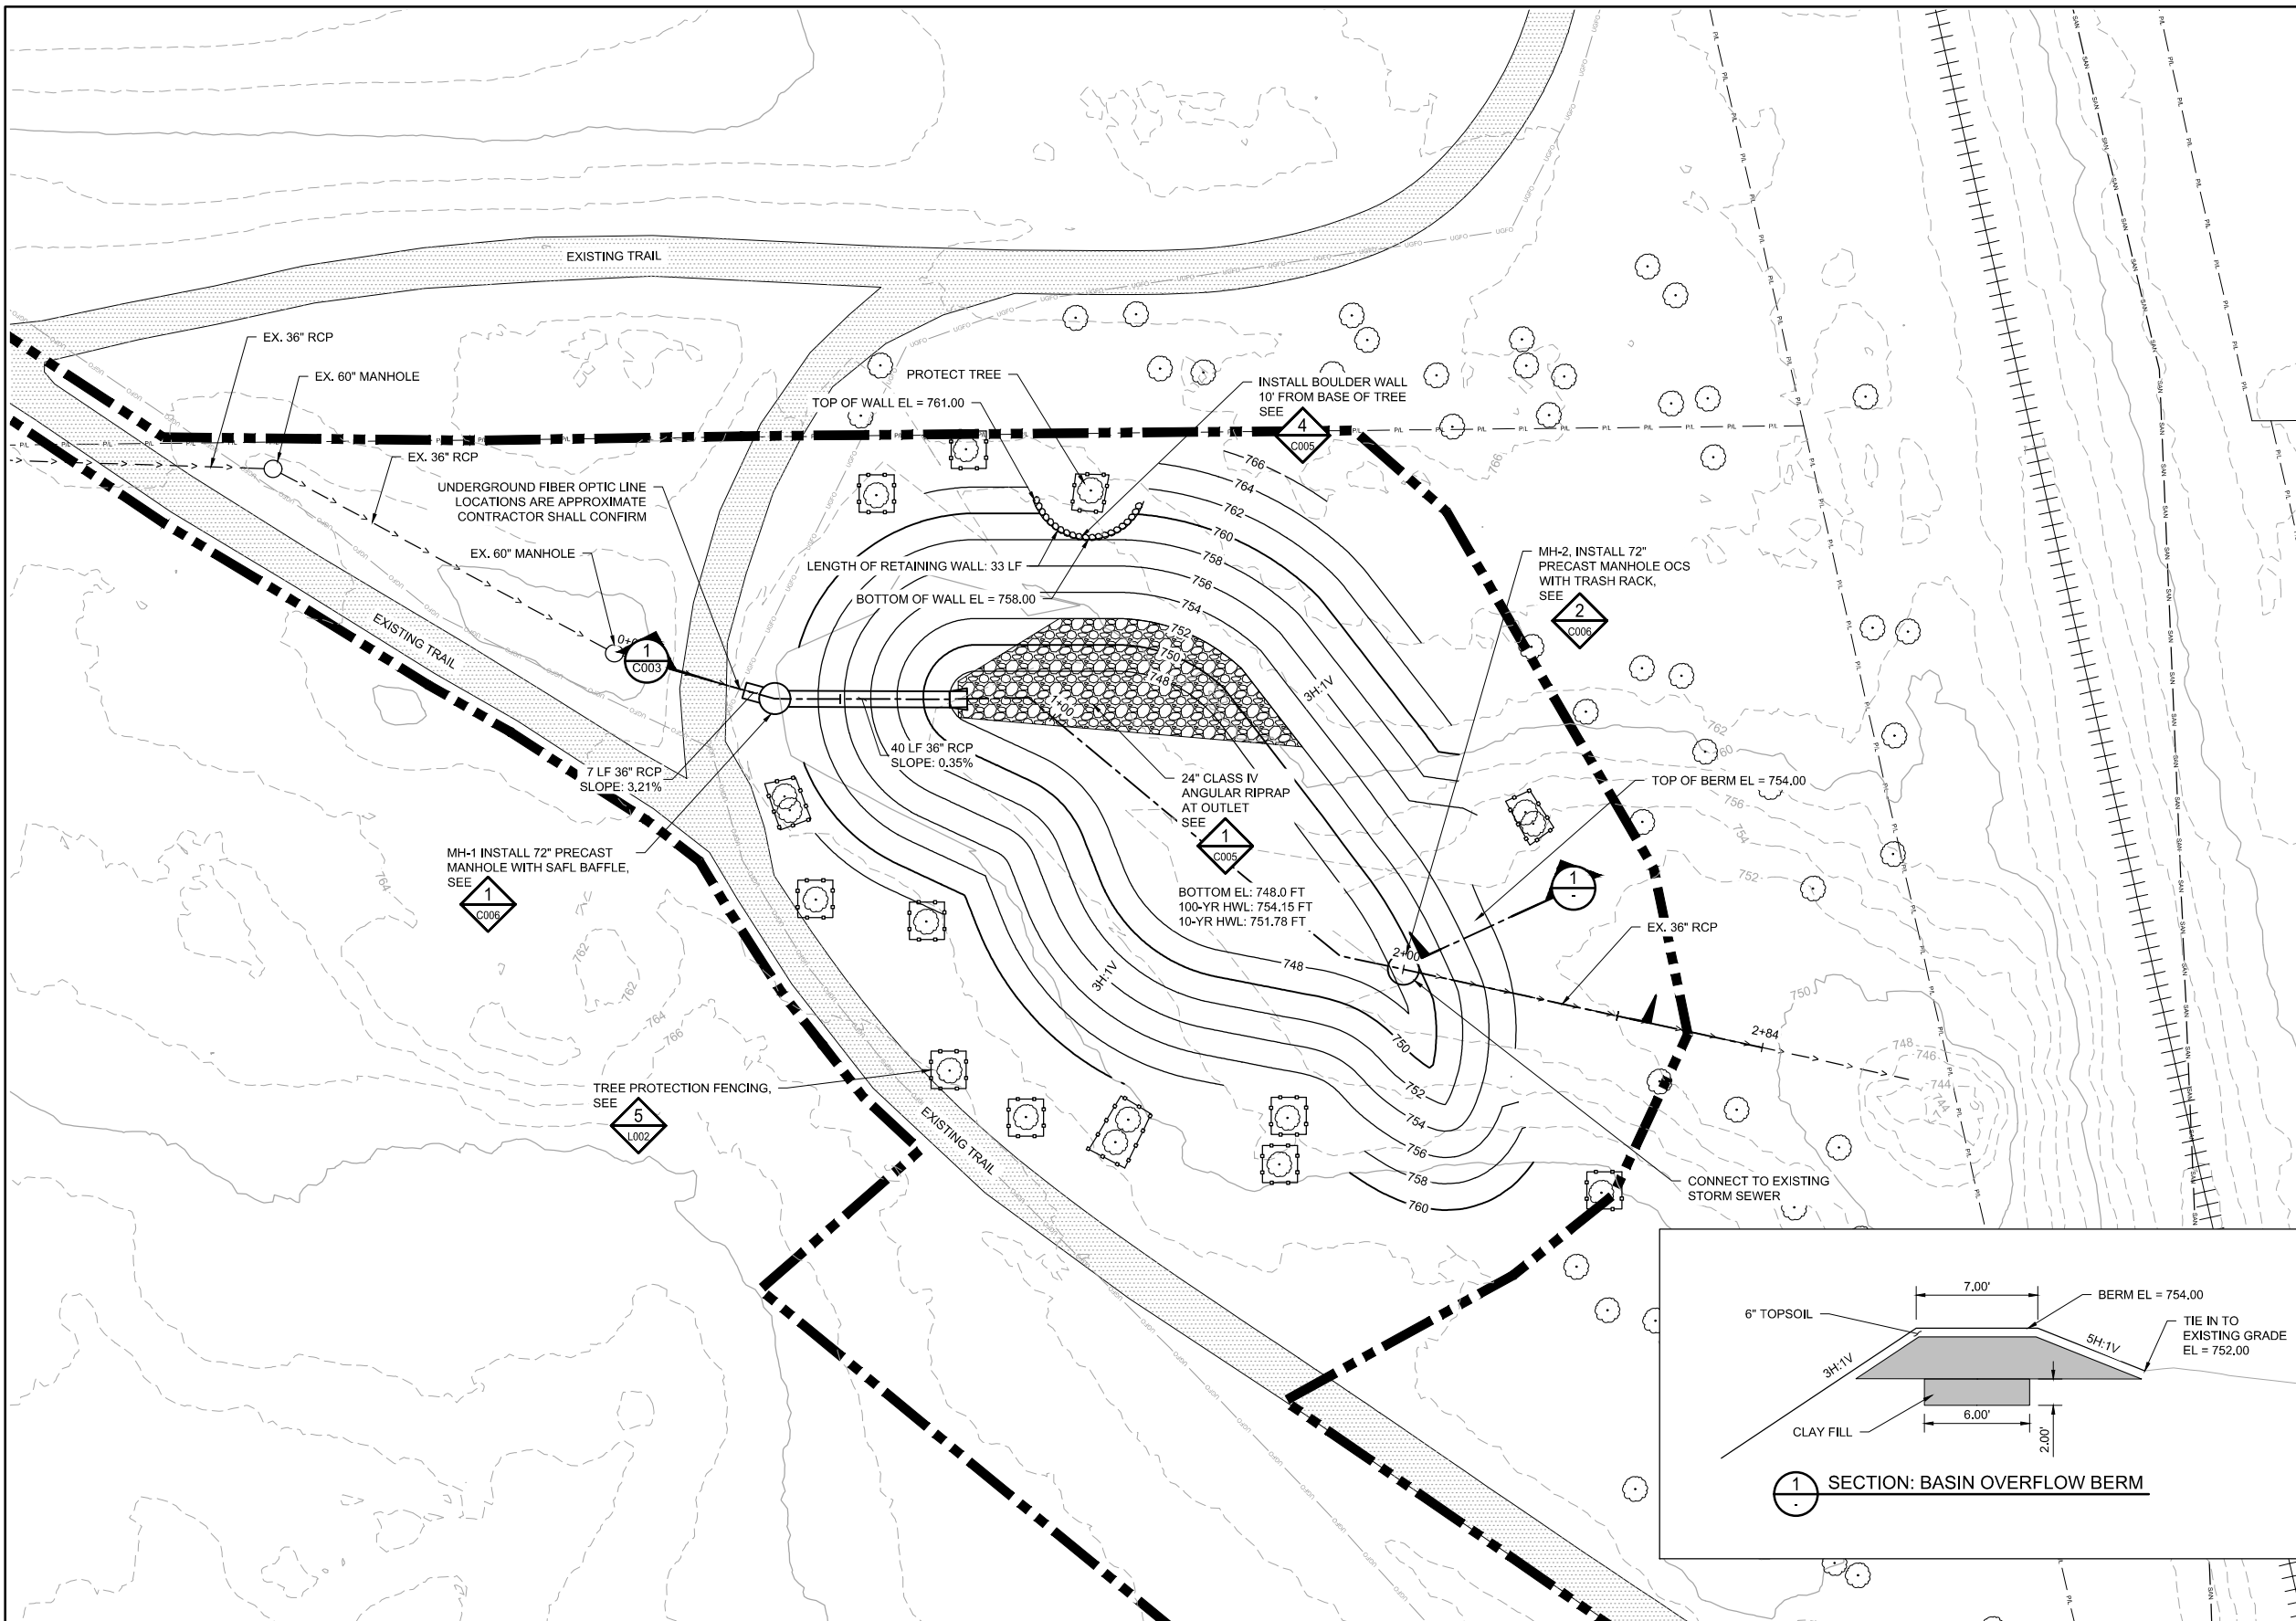

LEGEND:

EXISTING CONDITIONS LEGEND


- P/L — P/L — P/L — PROPERTY LINE
- 1380 — — — — — EXISTING MAJOR CONTOUR
- 1379 — — — — — EXISTING MINOR CONTOUR
- SAN — SAN — SAN — EXISTING SANITARY SEWER
- S — S — S — EXISTING STORM SEWER PIPE
- UFFO — UFFO — UFFO — EXISTING UNDERGROUND FIBER OPTIC
- — — — — EXISTING EDGE OF VEGETATION
- — — — — EXISTING BITUMINOUS PAVEMENT
- — — — — EXISTING RAILROAD
- EXISTING STORM MANHOLE
- EXISTING TREE

CONSTRUCTION LEGEND

- — — — — CONSTRUCTION LIMITS
- 1380 — — — — — PROPOSED MAJOR CONTOUR
- 1379 — — — — — PROPOSED MINOR CONTOUR
- — — — — PROPOSED RIPRAP
- — — — — PROPOSED STORM SEWER PIPE
- — — — — TREE PROTECTION FENCING

NOTES:

1. INSTALL SALVAGED TOPSOIL ON ALL DISTURBED AREAS - 6" THICKNESS TYPICAL
2. CONTRACTOR REQUIRED TO NOTIFY ENGINEER 48-HOURS BEFORE EXCAVATION.

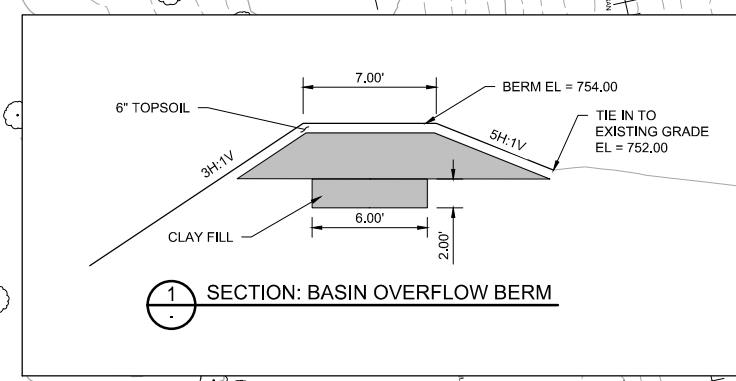

1 PLAN: SITE GRADING & STORM SEWER

0 20 40
SCALE IN FEET

ISSUED FOR BID

I HEREBY CERTIFY THAT THIS PLAN, SPECIFICATION, OR REPORT WAS PREPARED BY ME OR UNDER MY DIRECT SUPERVISION AND THAT I AM A DULY LICENSED PROFESSIONAL ENGINEER UNDER THE LAWS OF THE STATE OF MINNESOTA.

PRINTED NAME: PATRICK E. BROCKAMP
 SIGNATURE: *Patrick E. Brockamp*
 DATE: 02/27/2026 LICENSE # 54931

#	BY	CHK	APP	DATE	RELEASE/REVISION DESCRIPTION
-	-	-	-	-	-
-	-	-	-	-	-
-	-	-	-	-	-
-	-	-	-	-	-
A	JNJ	MDB3	PEB	02/27/2026	ISSUED FOR BID

BARR

4300 MARKETPOINTE DRIVE
 SUITE 200
 MINNEAPOLIS, MN 55435

PH: 1-800-632-2277
 WWW.BARR.COM
 MINNESOTA ENGINEERING FIRM
 NUMBER 1010411545

Hastings
 Since 1857
 MINNESOTA

15TH & BAILLY STORMWATER BASIN PROJECT
 HASTINGS, MN

SITE GRADING & STORM SEWER PLAN

BARR PROJECT #	2319158700
DWG #	C002
REV #	A